

Commercial Cement Plaster 2™



Fiberglass Reinforced Portland Cement Plaster
Applied to Metal or Wood Framed Walls

DS825

Commercial Cement Plaster (CCP) 2 Installation Details

Table of Contents

Detail

CCP-2 CUTAWAY	CCP-2 1
TERMINATION AT WOOD WINDOW	CCP-2 2
TERMINATION AT SELF FLASHING NAIL-ON WINDOW	CCP-2 3
TERMINATION AT STOREFRONT WINDOW - JAMB	CCP-2 4
TERMINATION AT STOREFRONT WINDOW - HEAD + SILL	CCP-2 5
TERMINATION AT STOREFRONT WINDOW - SETBACK	CCP-2 6
TERMINATION AT CONCRETE FOUNDATION	CCP-2 7
OUTSIDE CORNER	CCP-2 8
INSIDE CORNER DETAIL	CCP-2 9
HORIZONTAL FLASHING & EXPANSION JOINT	CCP-2 10
TERMINATION AT ROOF	CCP-2 11
TERMINATION AT ROOF / WALL INTERSECTION	CCP-2 12
TERMINATION AT PARAPET / WALL INTERSECTION	CCP-2 13
PARAPET FLASHING	CCP-2 14
SOFFIT WITH CONTINUOUS VENT	CCP-2 15
SOFFIT / FASCIA INTERSECTION	CCP-2 16
EPS CORNICE	CCP-2 17
EXPANSION JOINT INTERSECTION	CCP-2 18
HORIZONTAL OR VERTICAL EXPANSION JOINT	CCP-2 19
TERMINATION AT EIFS / LAP SIDING	CCP-2 20
TWO-PIECE HORIZONTAL EXPANSION JOINT	CCP-2 21
PIPE RAILING ATTACHMENT	CCP-2 22
HOSE BIB PENETRATION	CCP-2 23
SLOPED SILL	CCP-2 24

NOTE:

DRYVIT MAKES NO REPRESENTATION REGARDING CONFORMITY OF ITS SUGGESTIONS TO MODEL BUILDING CODES, ENGINEERING CRITERIA, SPECIFIC APPLICATIONS, OR PROJECT LOCATIONS. ALL COMPONENTS INDICATED IN ILLUSTRATIONS, AS WELL AS OTHERS THAT MAY BE REQUIRED FOR THE INTEGRITY OF THE SYSTEM SHALL BE DESIGNED, DETAILED, AND ENGINEERED BY REPRESENTATIVES OF THE ARCHITECT, OWNER, OR CONTRACTOR TO BE IN CONFORMANCE WITH MODEL CODES, ARCHITECTURAL, AND ENGINEERING REQUIREMENTS PERTAINING TO SPECIFIC BUILDING PROJECTS.

DRYVIT MAKES NO WARRANTY, EXPRESSED OR IMPLIED, AS TO THE ARCHITECTURAL DESIGN, ENGINEERING, OR WORKMANSHIP OF PROJECTS UTILIZING DRYVIT SYSTEMS OR PRODUCTS.

THE LIABILITIES OF DRYVIT SHALL BE AS STATED IN THE DRYVIT STANDARD WARRANTY. CONTACT DRYVIT FOR A FULL AND COMPLETE COPY OF THE WARRANTY.

The architecture, engineering, and design of the project using the Dryvit products are the responsibility of the project's design professional. All products and systems must comply with local building codes and standards. This detail is for general information and guidance only and Dryvit specifically disclaims any liability for the use of this detail. The project design professional determines, in its sole discretion, whether this detail or a functionally equivalent detail is best suited for the project. This detail is subject to change without notice. Contact Dryvit to ensure you have the most recent version.

Commercial Cement Plaster 2™



Dryvit Technical Support: 800-556-7752

Detail: Table of Contents

Drawn by: KAB

Checked by: KK

Scale: NTS

Date: 4/2022


File Name:

CCP-2 TOC



Construction Products Group

www.tremcocpg.com

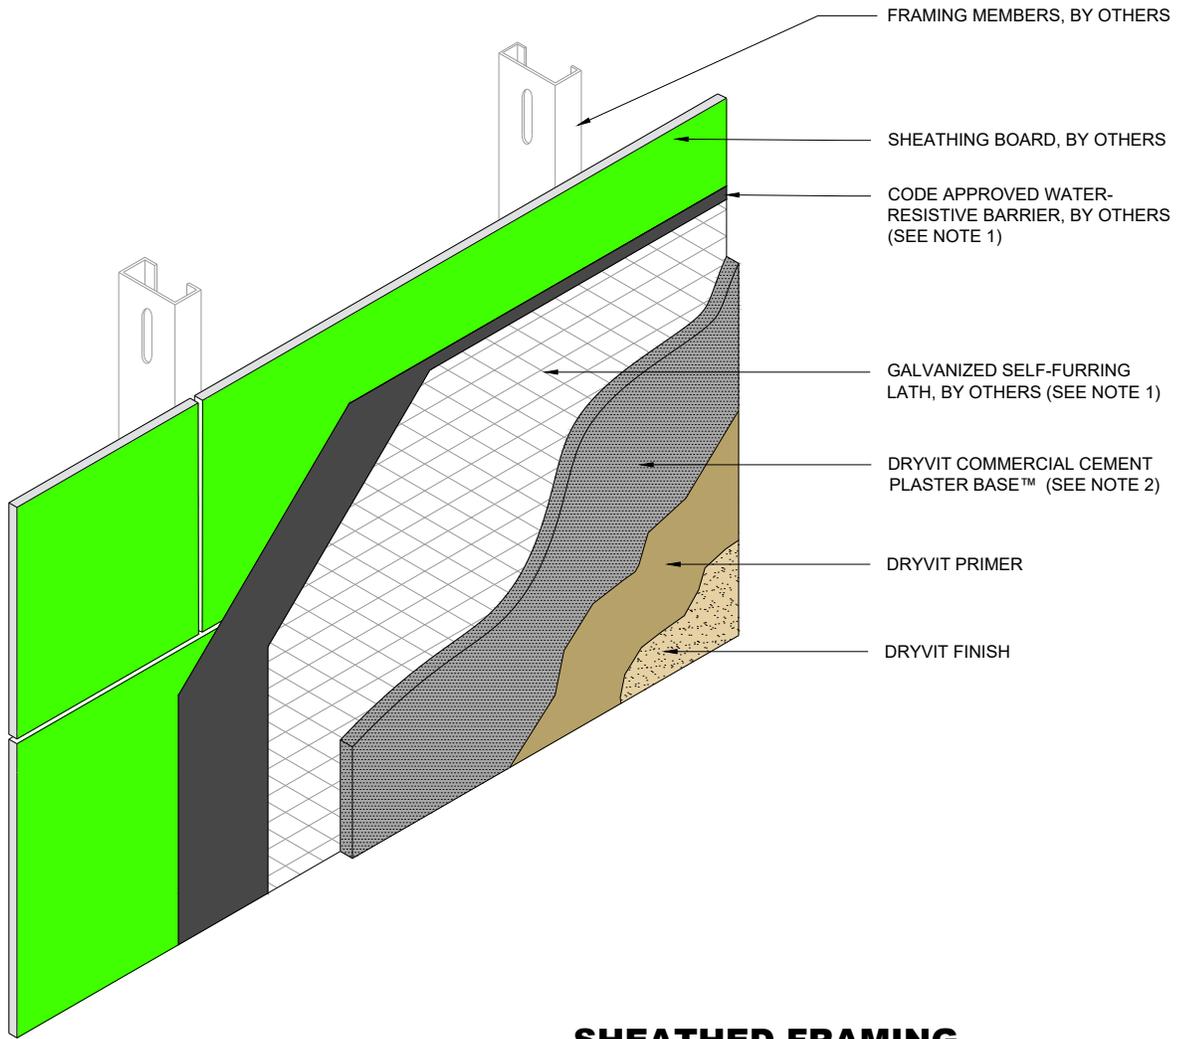

**SHEATHED FRAMING
SUBSTRATE**


NOTE:

1. BUILDING CODES REQUIRE 2 LAYERS OVER WOOD BASED SUBSTRATES. COMPLY WITH ALL LOCAL CODE REQUIREMENTS.
2. OTHER APPROVED SCRATCH AND BROWN COATS MAY BE ACCEPTABLE. CONSULT DRYVIT FOR SPECIFICS.

The architecture, engineering, and design of the project using the Dryvit products are the responsibility of the project's design professional. All products and systems must comply with local building codes and standards. This detail is for general information and guidance only and Dryvit specifically disclaims any liability for the use of this detail. The project design professional determines, in its sole discretion, whether this detail or a functionally equivalent detail is best suited for the project. This detail is subject to change without notice. Contact Dryvit to ensure you have the most recent version.

Commercial Cement Plaster 2™

 Dryvit Technical Support: 800-556-7752	Detail: CCP 2 Cutaway				File Name:		 Construction Products Group
	Drawn by: KAB	Checked by: KK	Scale: NTS	Date: 4/2022	CCP-2 1		
www.tremcocpg.com							

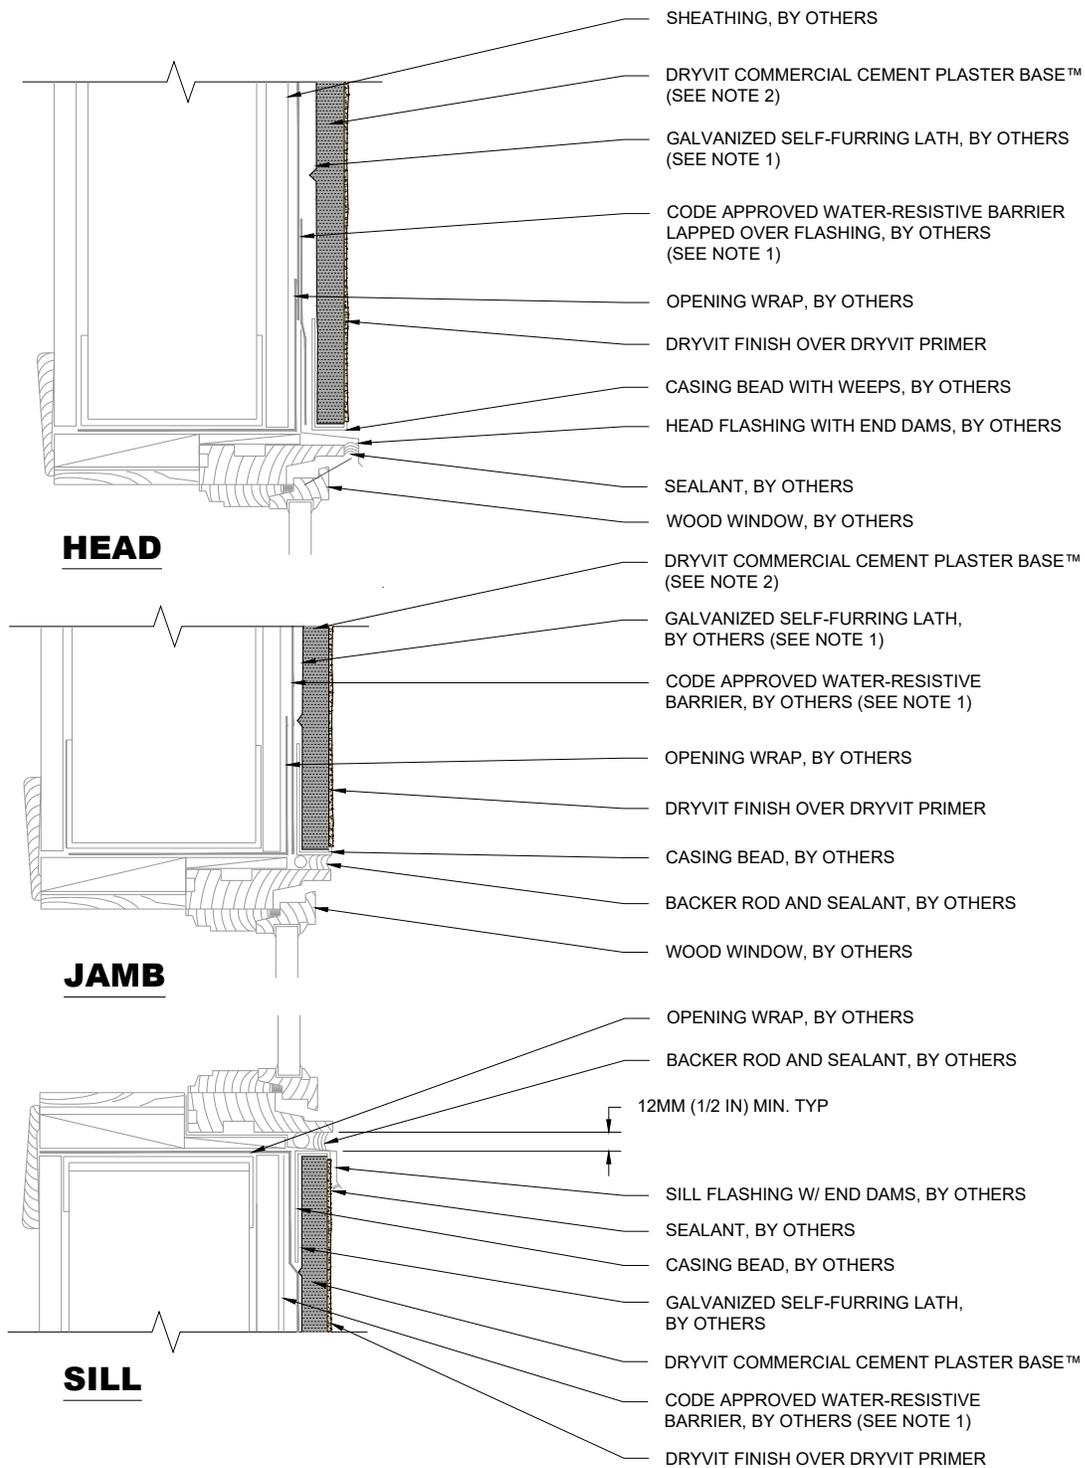

NOTE:

1. BUILDING CODES REQUIRE 2 LAYERS OVER WOOD BASED SUBSTRATES. COMPLY WITH ALL LOCAL CODE REQUIREMENTS.
2. OTHER APPROVED SCRATCH AND BROWN COATS MAY BE ACCEPTABLE. CONSULT DRYVIT FOR SPECIFICS.

The architecture, engineering, and design of the project using the Dryvit products are the responsibility of the project's design professional. All products and systems must comply with local building codes and standards. This detail is for general information and guidance only and Dryvit specifically disclaims any liability for the use of this detail. The project design professional determines, in its sole discretion, whether this detail or a functionally equivalent detail is best suited for the project. This detail is subject to change without notice. Contact Dryvit to ensure you have the most recent version.

Commercial Cement Plaster 2™



Dryvit Technical Support: 800-556-7752

Detail: Termination at Wood Window

Drawn by: KAB

Checked by: KK

Scale: NTS

Date: 4/2022


File Name:

CCP-2 2




Construction Products Group

www.tremcocpg.com

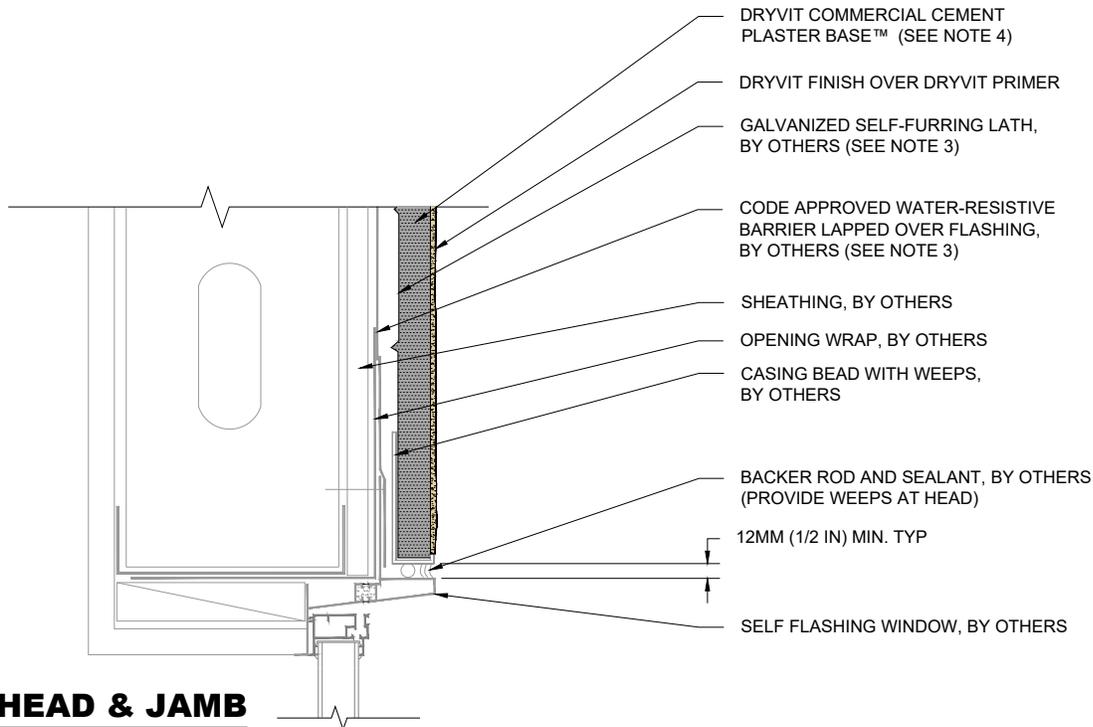

HEAD & JAMB

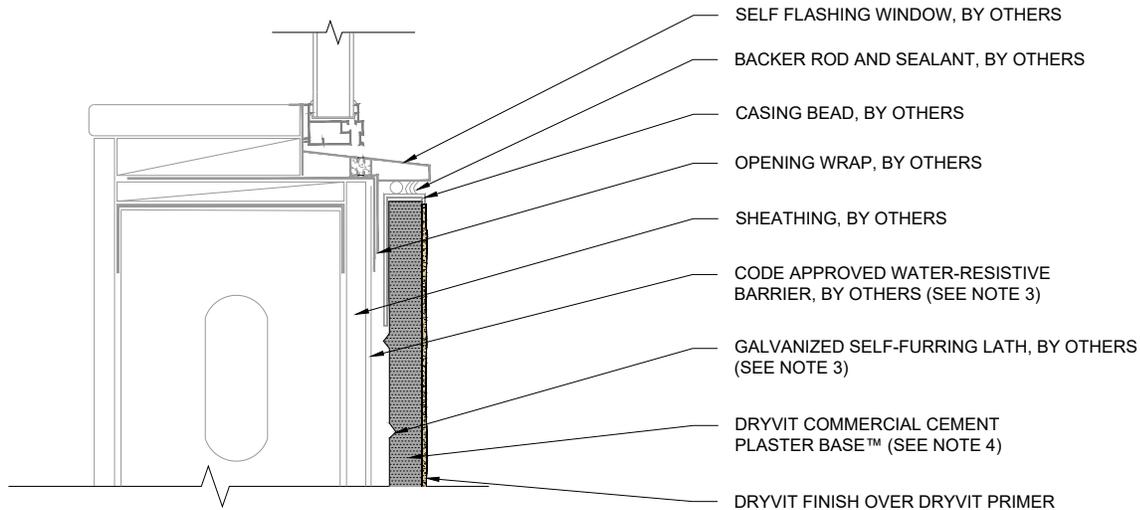

SILL

NOTE:

1. ALTERNATE DETAIL AT WINDOW HEAD WOULD INCLUDE METAL FLASHING WITH END DAMS
2. ADDITIONAL FLASHING MAY BE REQUIRED FOR WINDOWS THAT ARE NOT SELF FLASHING
3. BUILDING CODES REQUIRE 2 LAYERS OVER WOOD BASED SUBSTRATES. COMPLY WITH ALL LOCAL CODE REQUIREMENTS.
4. OTHER APPROVED SCRATCH AND BROWN COATS MAY BE ACCEPTABLE. CONSULT DRYVIT FOR SPECIFICS.

The architecture, engineering, and design of the project using the Dryvit products are the responsibility of the project's design professional. All products and systems must comply with local building codes and standards. This detail is for general information and guidance only and Dryvit specifically disclaims any liability for the use of this detail. The project design professional determines, in its sole discretion, whether this detail or a functionally equivalent detail is best suited for the project. This detail is subject to change without notice. Contact Dryvit to ensure you have the most recent version.

Commercial Cement Plaster 2™



Dryvit Technical Support: 800-556-7752

Detail: Termination at Self Flashing Nail-On Window

Drawn by: KAB

Checked by: KK

Scale: NTS

Date: 4/2022


File Name:

CCP-2 3



Construction Products Group

www.tremcocpg.com

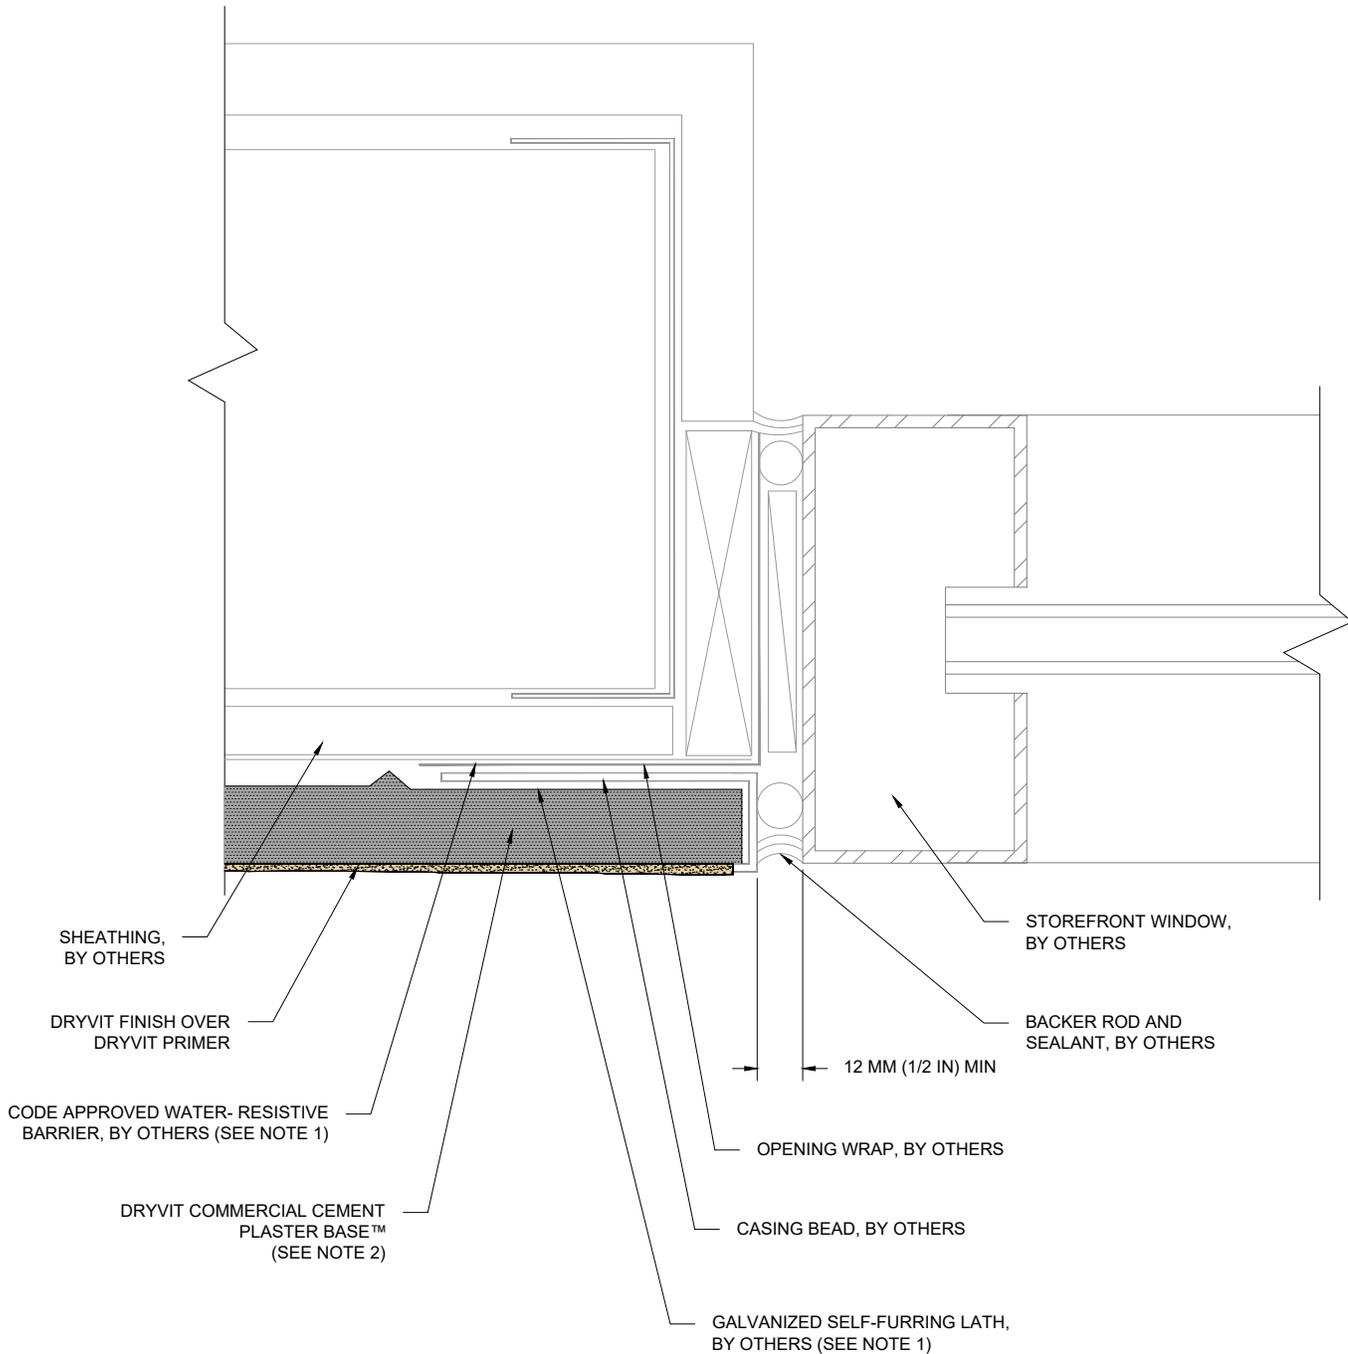

NOTE:

1. BUILDING CODES REQUIRE 2 LAYERS OVER WOOD BASED SUBSTRATES. COMPLY WITH ALL LOCAL CODE REQUIREMENTS.
2. OTHER APPROVED SCRATCH AND BROWN COATS MAY BE ACCEPTABLE. CONSULT DRYVIT FOR SPECIFICS.

The architecture, engineering, and design of the project using the Dryvit products are the responsibility of the project's design professional. All products and systems must comply with local building codes and standards. This detail is for general information and guidance only and Dryvit specifically disclaims any liability for the use of this detail. The project design professional determines, in its sole discretion, whether this detail or a functionally equivalent detail is best suited for the project. This detail is subject to change without notice. Contact Dryvit to ensure you have the most recent version.

Commercial Cement Plaster 2™



Dryvit Technical Support: 800-556-7752

Detail: Termination at Storefront Window-Jamb

Drawn by: KAB

Checked by: KK

Scale: NTS

Date: 4/2022


File Name:

CCP-2 4



Construction Products Group

www.tremcocpg.com

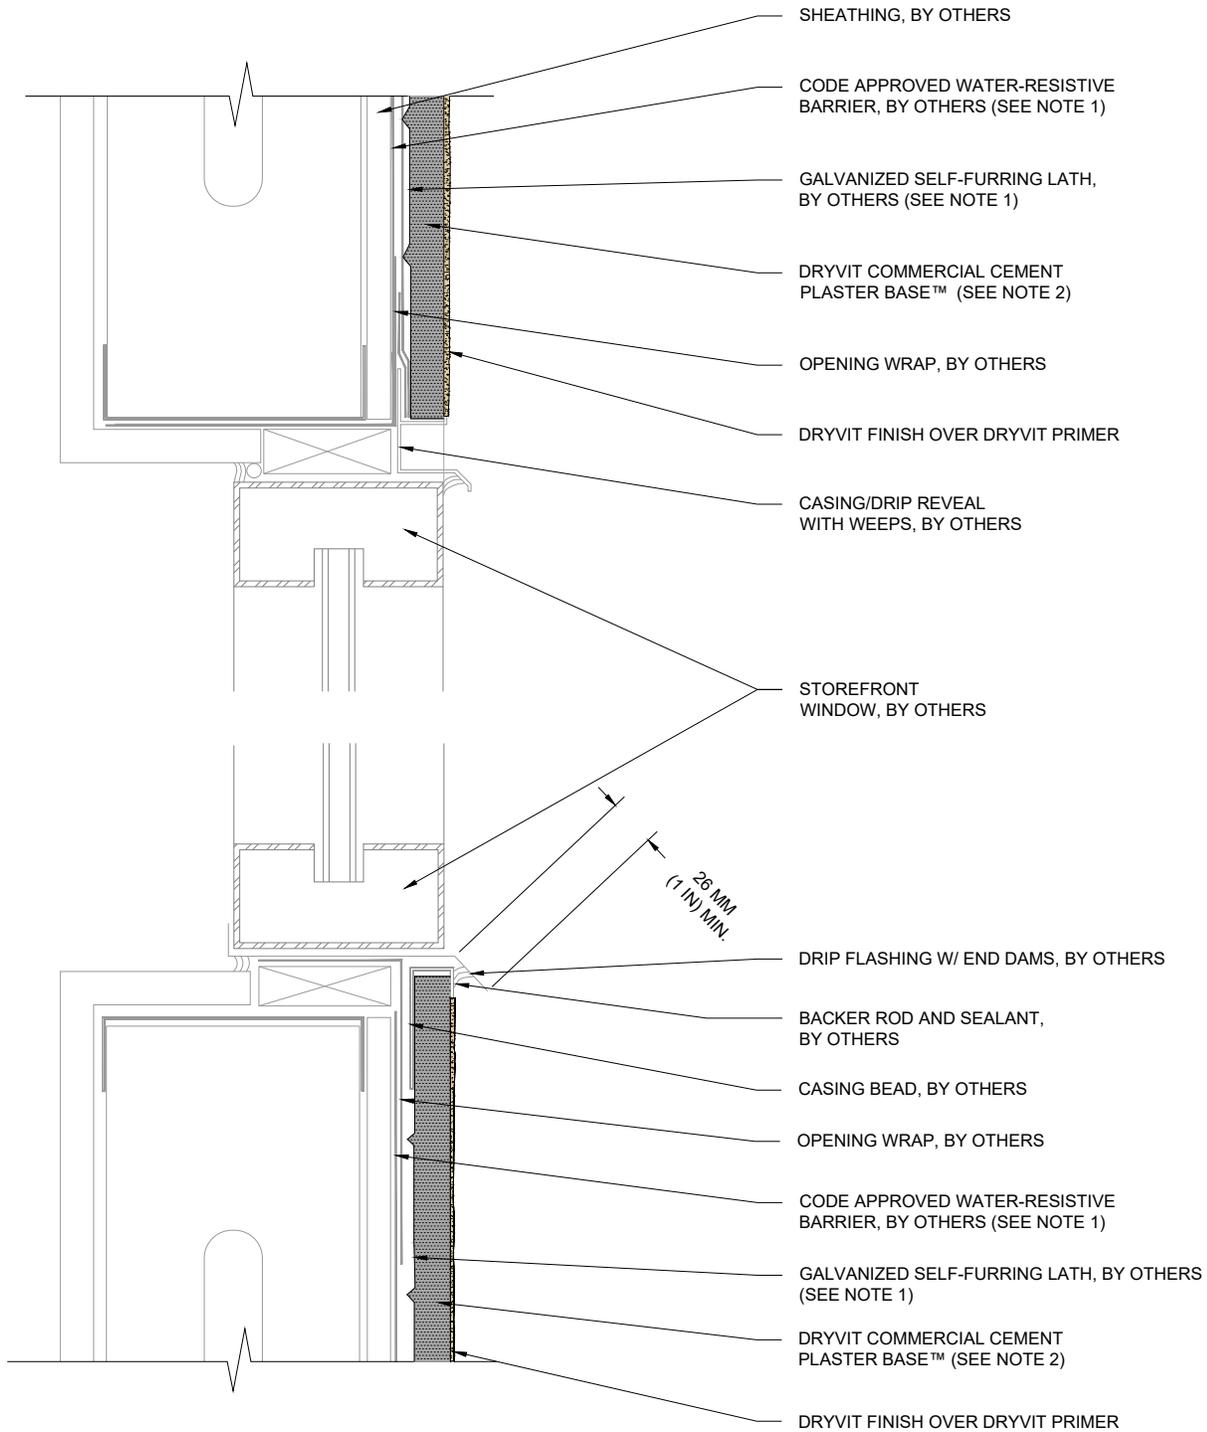


NOTE:

1. BUILDING CODES REQUIRE 2 LAYERS OVER WOOD BASED SUBSTRATES. COMPLY WITH ALL LOCAL CODE REQUIREMENTS.
2. OTHER APPROVED SCRATCH AND BROWN COATS MAY BE ACCEPTABLE. CONSULT DRYVIT FOR SPECIFICS.


The architecture, engineering, and design of the project using the Dryvit products are the responsibility of the project's design professional. All products and systems must comply with local building codes and standards. This detail is for general information and guidance only and Dryvit specifically disclaims any liability for the use of this detail. The project design professional determines, in its sole discretion, whether this detail or a functionally equivalent detail is best suited for the project. This detail is subject to change without notice. Contact Dryvit to ensure you have the most recent version.

Commercial Cement Plaster 2™


 Dryvit Technical Support: 800-556-7752	Detail: Termination at Storefront Window-Head+Sill				File Name:		 TREMCO Construction Products Group
	Drawn by: KAB	Checked by: KK	Scale: NTS	Date: 4/2022	CCP-2 5		
www.tremcocpg.com							

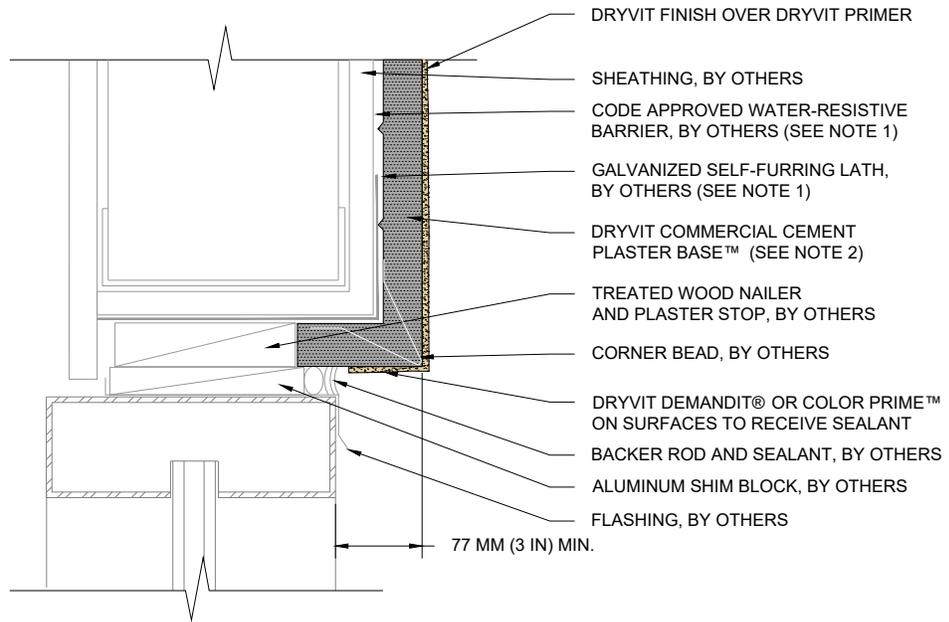

HEAD & JAMB

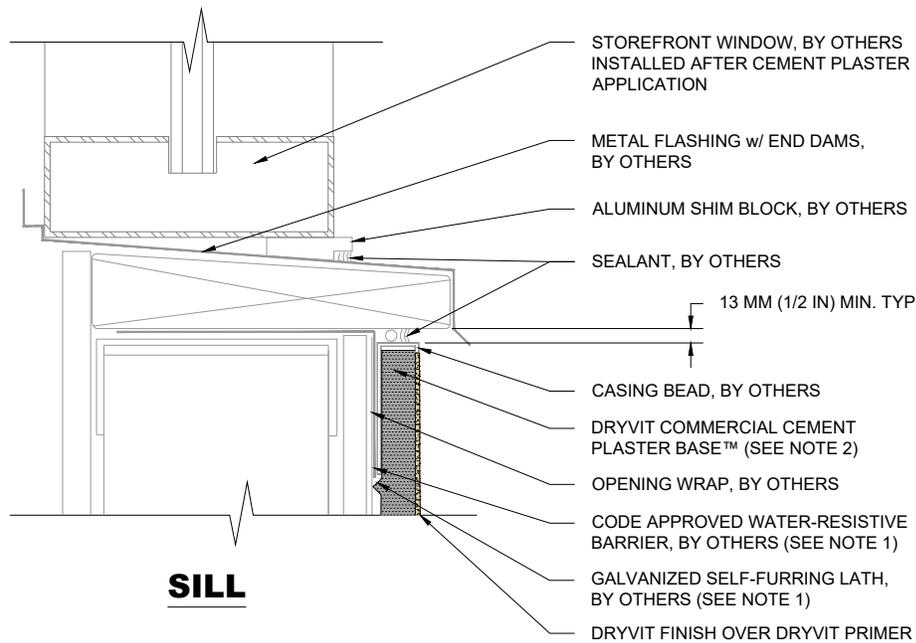

SILL

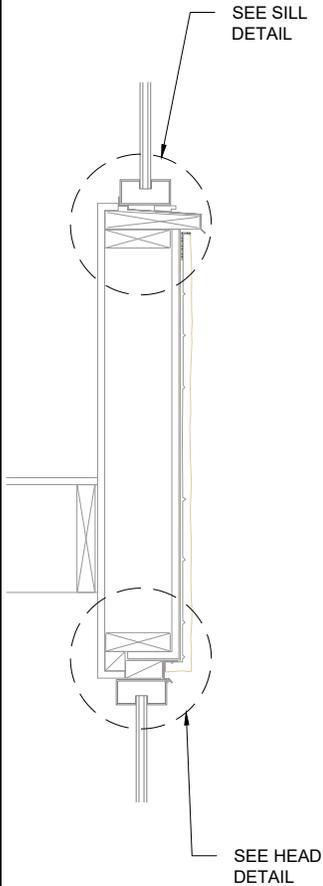


NOTE:

1. BUILDING CODES REQUIRE 2 LAYERS OVER WOOD BASED SUBSTRATES. COMPLY WITH ALL LOCAL CODE REQUIREMENTS.
2. OTHER APPROVED SCRATCH AND BROWN COATS MAY BE ACCEPTABLE. CONSULT DRYVIT FOR SPECIFICS.


The architecture, engineering, and design of the project using the Dryvit products are the responsibility of the project's design professional. All products and systems must comply with local building codes and standards. This detail is for general information and guidance only and Dryvit specifically disclaims any liability for the use of this detail. The project design professional determines, in its sole discretion, whether this detail or a functionally equivalent detail is best suited for the project. This detail is subject to change without notice. Contact Dryvit to ensure you have the most recent version.

Commercial Cement Plaster 2™

 Dryvit Technical Support: 800-556-7752	Detail: Termination at Storefront Window Setback				File Name:		 Construction Products Group
	Drawn by: KAB	Checked by: KK	Scale: NTS	Date: 4/2022	CCP-2 6		
www.tremcocpg.com							

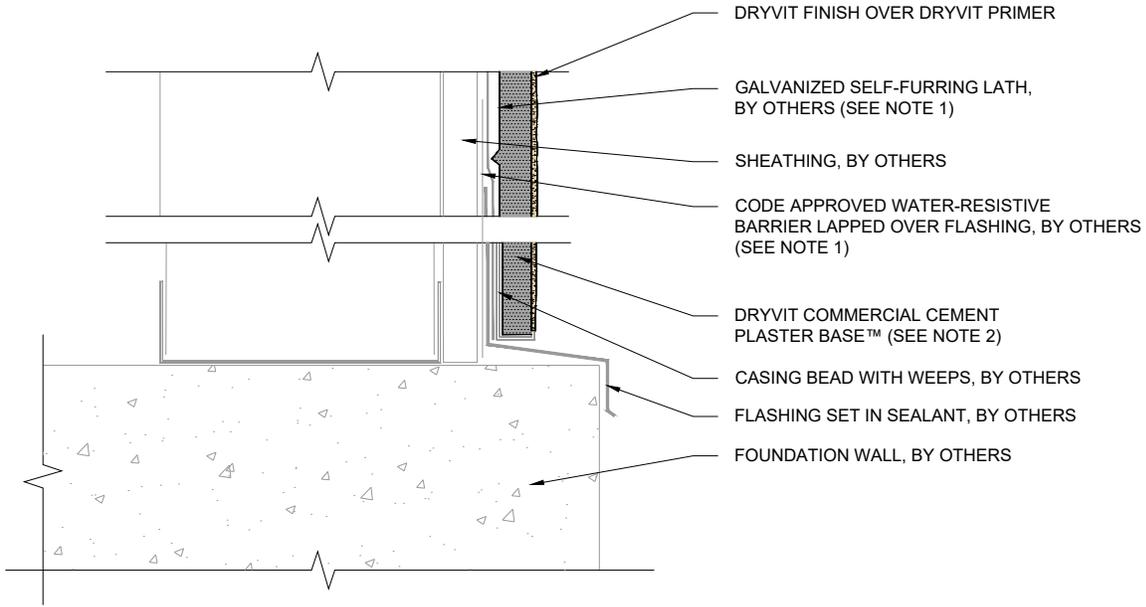

CASING BEAD AT CONCRETE FOUNDATION

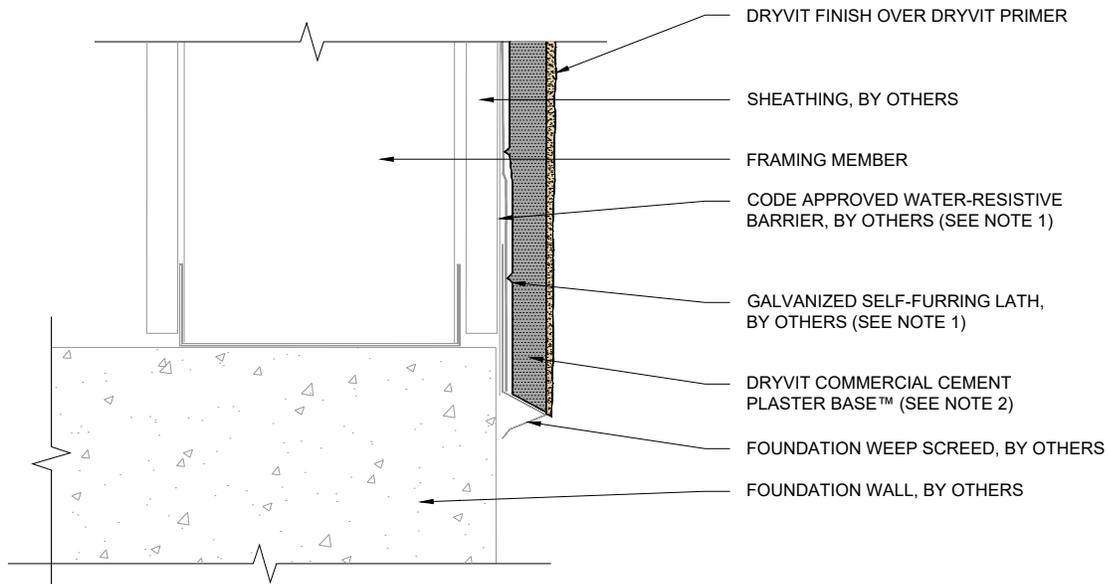

WEEP SCREED AT CONCRETE FOUNDATION

NOTE:

1. BUILDING CODES REQUIRE 2 LAYERS OVER WOOD BASED SUBSTRATES. COMPLY WITH ALL LOCAL CODE REQUIREMENTS.
2. OTHER APPROVED SCRATCH AND BROWN COATS MAY BE ACCEPTABLE. CONSULT DRYVIT FOR SPECIFICS.

The architecture, engineering, and design of the project using the Dryvit products are the responsibility of the project's design professional. All products and systems must comply with local building codes and standards. This detail is for general information and guidance only and Dryvit specifically disclaims any liability for the use of this detail. The project design professional determines, in its sole discretion, whether this detail or a functionally equivalent detail is best suited for the project. This detail is subject to change without notice. Contact Dryvit to ensure you have the most recent version.

Commercial Cement Plaster 2™



Dryvit Technical Support: 800-556-7752

Detail: Termination at Concrete Foundation

Drawn by: KAB

Checked by: KK

Scale: NTS

Date: 4/2022


File Name:

CCP-2 7



Construction Products Group

www.tremcocpg.com

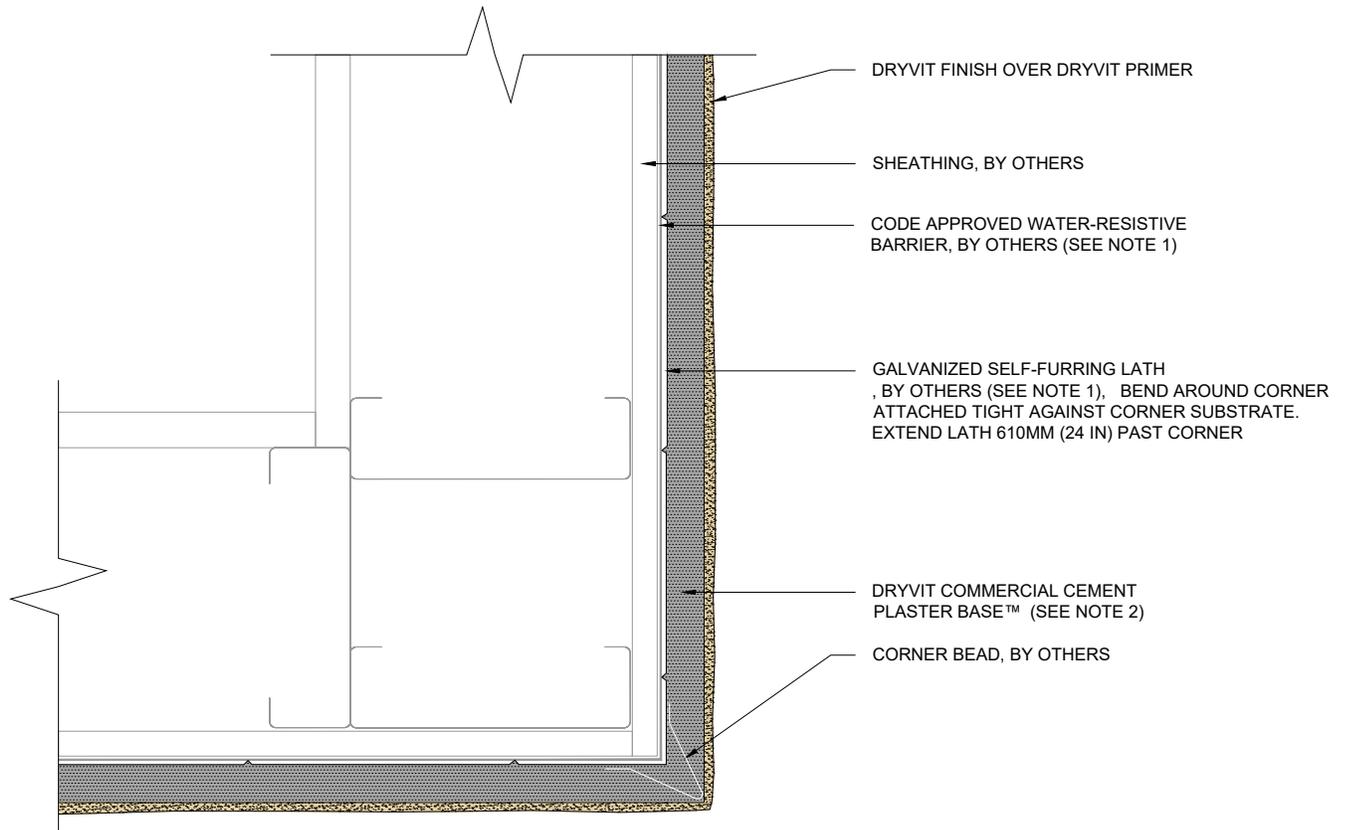

NOTE:


1. BUILDING CODES REQUIRE 2 LAYERS OVER WOOD BASED SUBSTRATES. COMPLY WITH ALL LOCAL CODE REQUIREMENTS.
2. OTHER APPROVED SCRATCH AND BROWN COATS MAY BE ACCEPTABLE. CONSULT DRYVIT FOR SPECIFICS.

The architecture, engineering, and design of the project using the Dryvit products are the responsibility of the project's design professional. All products and systems must comply with local building codes and standards. This detail is for general information and guidance only and Dryvit specifically disclaims any liability for the use of this detail. The project design professional determines, in its sole discretion, whether this detail or a functionally equivalent detail is best suited for the project. This detail is subject to change without notice. Contact Dryvit to ensure you have the most recent version.

Commercial Cement Plaster 2™

 Dryvit Technical Support: 800-556-7752	Detail: Outside Corner				File Name:		 Construction Products Group
	Drawn by: KAB	Checked by: KK	Scale: NTS	Date: 4/2022	CCP-2 8		
www.tremcocpg.com							

INSIDE CORNER

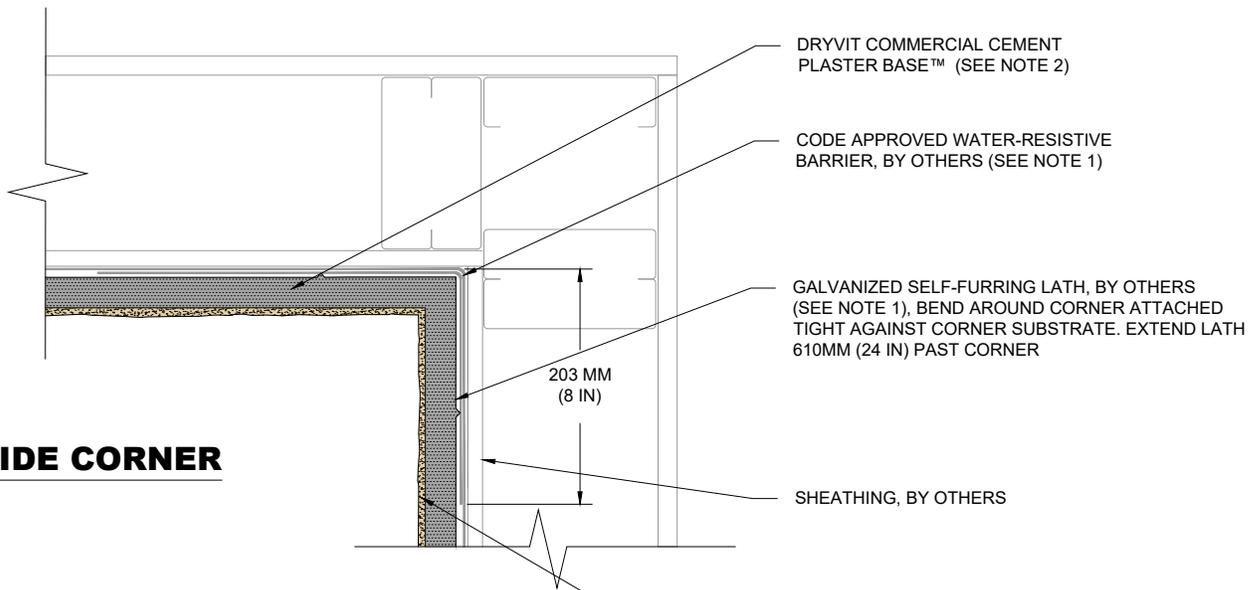


DRYVIT COMMERCIAL CEMENT
PLASTER BASE™ (SEE NOTE 2)

CODE APPROVED WATER-RESISTIVE
BARRIER, BY OTHERS (SEE NOTE 1)

GALVANIZED SELF-FURRING LATH, BY OTHERS
(SEE NOTE 1), BEND AROUND CORNER ATTACHED
TIGHT AGAINST CORNER SUBSTRATE. EXTEND LATH
610MM (24 IN) PAST CORNER

SHEATHING, BY OTHERS

INSIDE CORNER CONTROL JOINT

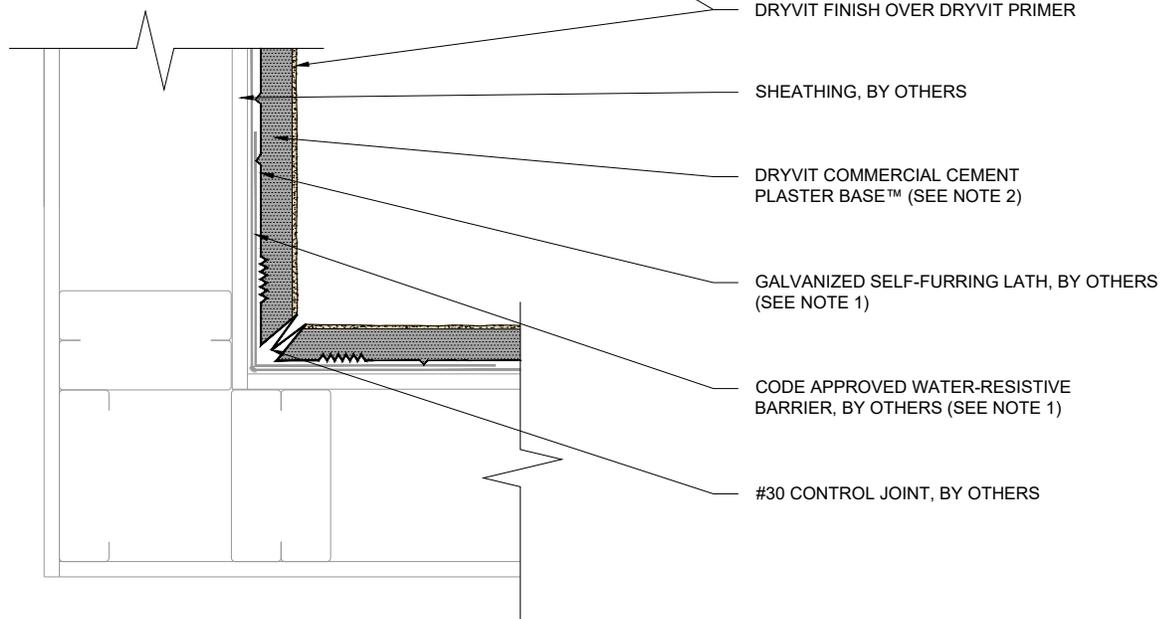

DRYVIT FINISH OVER DRYVIT PRIMER

SHEATHING, BY OTHERS

DRYVIT COMMERCIAL CEMENT
PLASTER BASE™ (SEE NOTE 2)

GALVANIZED SELF-FURRING LATH, BY OTHERS
(SEE NOTE 1)

CODE APPROVED WATER-RESISTIVE
BARRIER, BY OTHERS (SEE NOTE 1)

#30 CONTROL JOINT, BY OTHERS

NOTE:

- BUILDING CODES REQUIRE 2 LAYERS OVER WOOD BASED SUBSTRATES. COMPLY WITH ALL LOCAL CODE REQUIREMENTS.
- OTHER APPROVED SCRATCH AND BROWN COATS MAY BE ACCEPTABLE. CONSULT DRYVIT FOR SPECIFICS.

The architecture, engineering, and design of the project using the Dryvit products are the responsibility of the project's design professional. All products and systems must comply with local building codes and standards. This detail is for general information and guidance only and Dryvit specifically disclaims any liability for the use of this detail. The project design professional determines, in its sole discretion, whether this detail or a functionally equivalent detail is best suited for the project. This detail is subject to change without notice. Contact Dryvit to ensure you have the most recent version.

Commercial Cement Plaster 2™



Dryvit Technical Support: 800-556-7752

Detail: Inside Corner Detail

Drawn by: KAB

Checked by: KK

Scale: NTS

Date: 4/2022


File Name:

CCP-2 9



Construction Products Group

www.tremcocpg.com

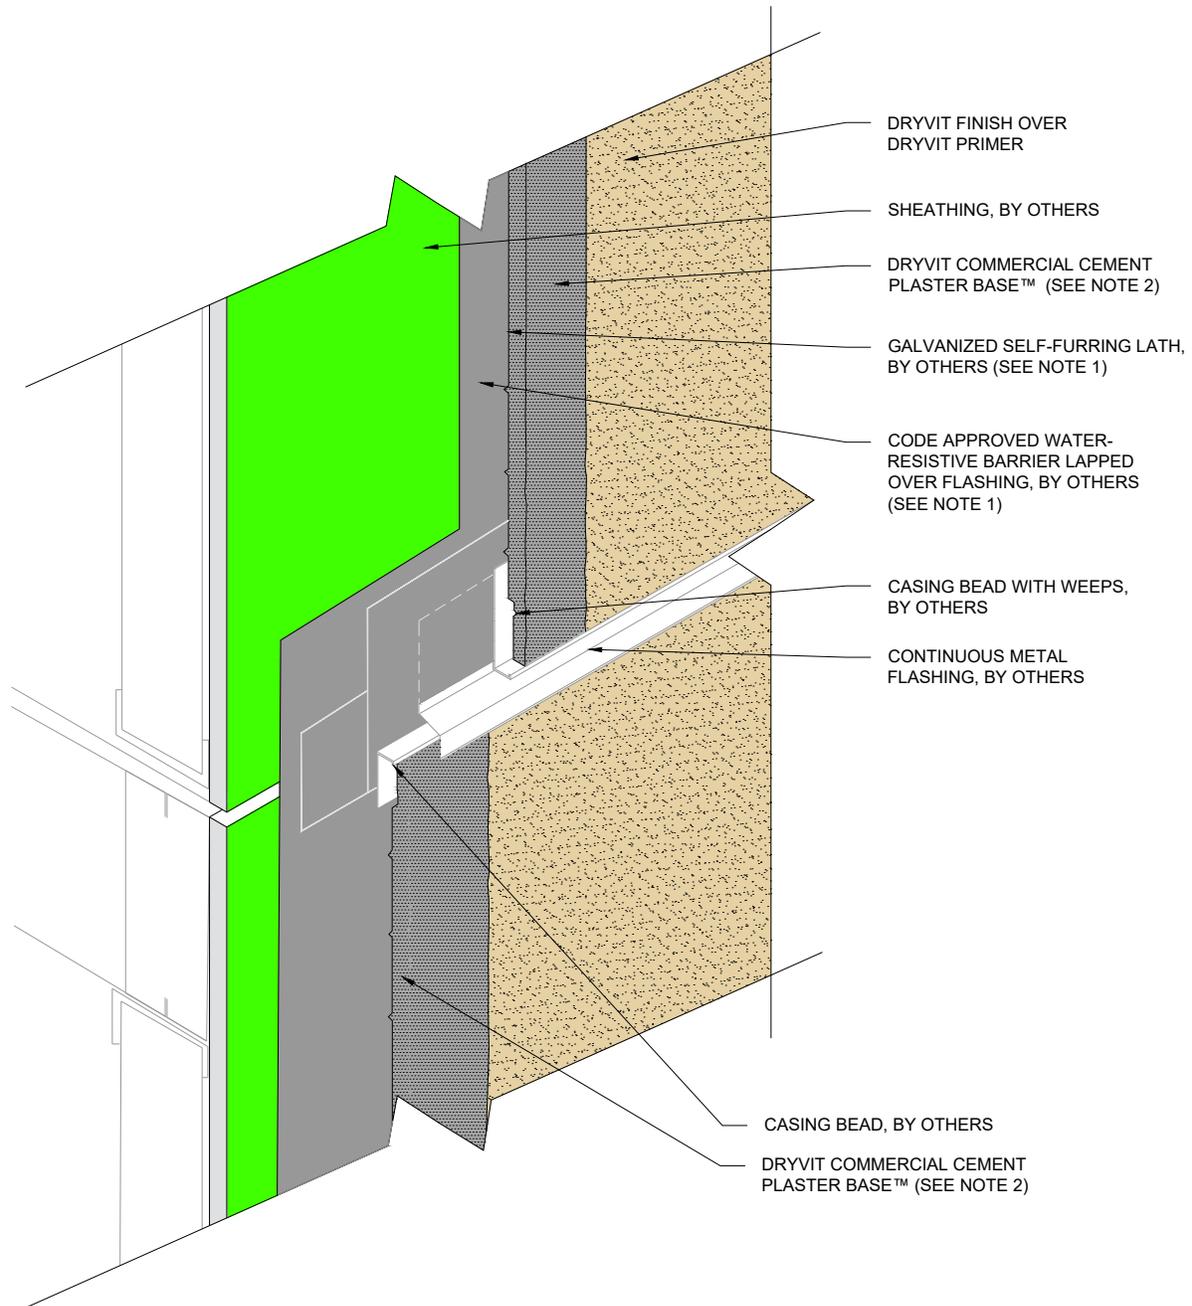


NOTE:

1. BUILDING CODES REQUIRE 2 LAYERS OVER WOOD BASED SUBSTRATES. COMPLY WITH ALL LOCAL CODE REQUIREMENTS.
2. OTHER APPROVED SCRATCH AND BROWN COATS MAY BE ACCEPTABLE. CONSULT DRYVIT FOR SPECIFICS.


The architecture, engineering, and design of the project using the Dryvit products are the responsibility of the project's design professional. All products and systems must comply with local building codes and standards. This detail is for general information and guidance only and Dryvit specifically disclaims any liability for the use of this detail. The project design professional determines, in its sole discretion, whether this detail or a functionally equivalent detail is best suited for the project. This detail is subject to change without notice. Contact Dryvit to ensure you have the most recent version.

Commercial Cement Plaster 2™

 Dryvit Technical Support: 800-556-7752	Detail: Horizontal Flashing & Expansion Joint				File Name:		 Construction Products Group
	Drawn by: KAB	Checked by: KK	Scale: NTS	Date: 4/2022	CCP-2 10		
www.tremcocpg.com							

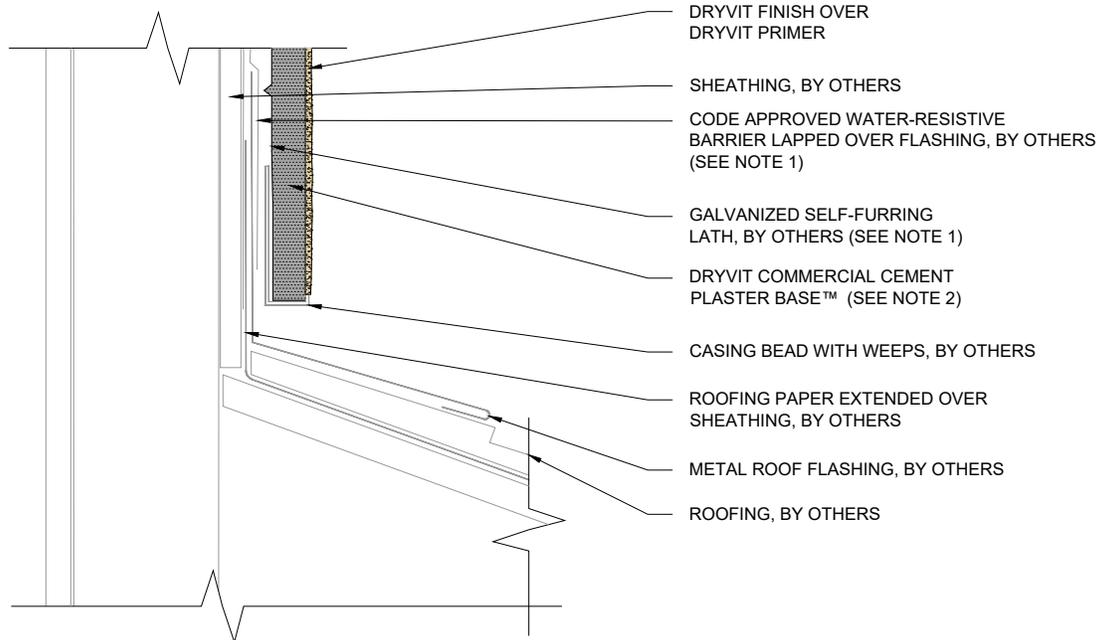

- DRYVIT FINISH OVER
DRYVIT PRIMER
- SHEATHING, BY OTHERS
- CODE APPROVED WATER-RESISTIVE
BARRIER LAPPED OVER FLASHING, BY OTHERS
(SEE NOTE 1)
- GALVANIZED SELF-FURRING
LATH, BY OTHERS (SEE NOTE 1)
- DRYVIT COMMERCIAL CEMENT
PLASTER BASE™ (SEE NOTE 2)
- CASING BEAD WITH WEEPS, BY OTHERS
- ROOFING PAPER EXTENDED OVER
SHEATHING, BY OTHERS
- METAL ROOF FLASHING, BY OTHERS
- ROOFING, BY OTHERS

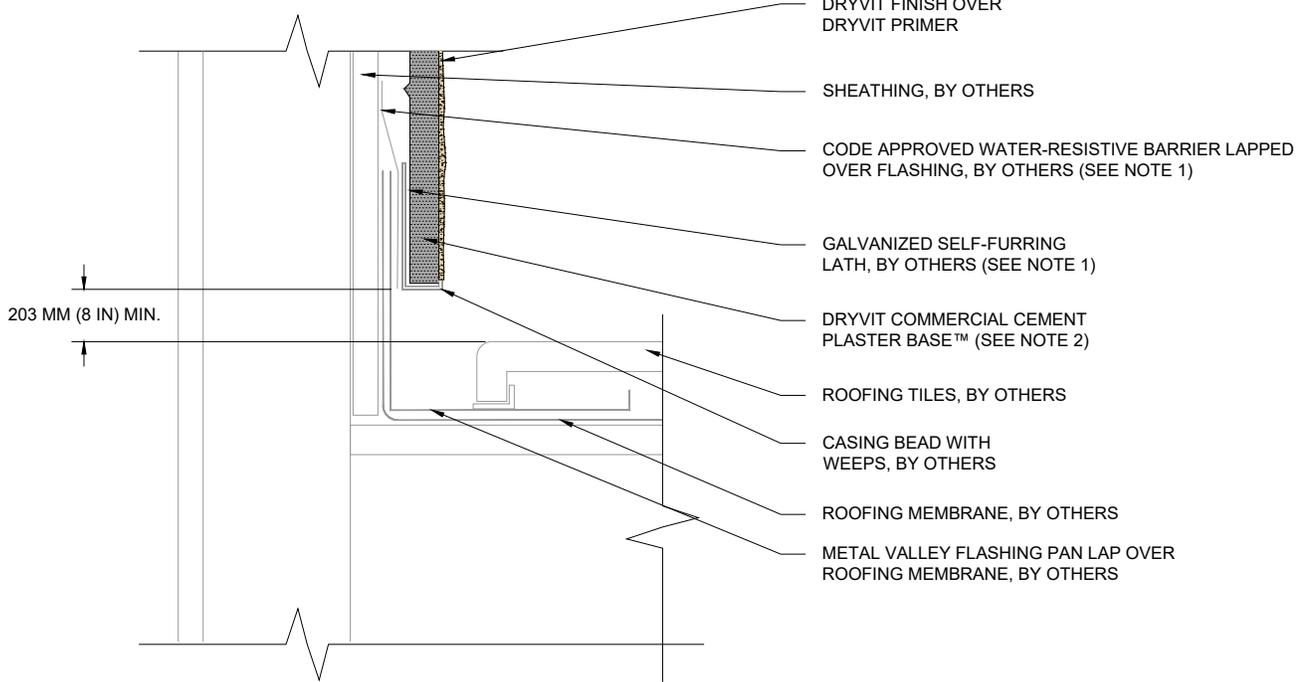


- DRYVIT FINISH OVER
DRYVIT PRIMER
- SHEATHING, BY OTHERS
- CODE APPROVED WATER-RESISTIVE BARRIER LAPPED
OVER FLASHING, BY OTHERS (SEE NOTE 1)
- GALVANIZED SELF-FURRING
LATH, BY OTHERS (SEE NOTE 1)
- DRYVIT COMMERCIAL CEMENT
PLASTER BASE™ (SEE NOTE 2)
- ROOFING TILES, BY OTHERS
- CASING BEAD WITH
WEEPS, BY OTHERS
- ROOFING MEMBRANE, BY OTHERS
- METAL VALLEY FLASHING PAN LAP OVER
ROOFING MEMBRANE, BY OTHERS

NOTE:
 1. BUILDING CODES REQUIRE 2 LAYERS OVER WOOD BASED SUBSTRATES. COMPLY WITH ALL LOCAL CODE REQUIREMENTS.
 2. OTHER APPROVED SCRATCH AND BROWN COATS MAY BE ACCEPTABLE. CONSULT DRYVIT FOR SPECIFICS.

The architecture, engineering, and design of the project using the Dryvit products are the responsibility of the project's design professional. All products and systems must comply with local building codes and standards. This detail is for general information and guidance only and Dryvit specifically disclaims any liability for the use of this detail. The project design professional determines, in its sole discretion, whether this detail or a functionally equivalent detail is best suited for the project. This detail is subject to change without notice. Contact Dryvit to ensure you have the most recent version.

Commercial Cement Plaster 2™

 Dryvit Technical Support: 800-556-7752	Detail: Termination at Roof				File Name:		 Construction Products Group
	Drawn by: KAB	Checked by: KK	Scale: NTS	Date: 4/2022	CCP-2 11		
www.tremcocpg.com							

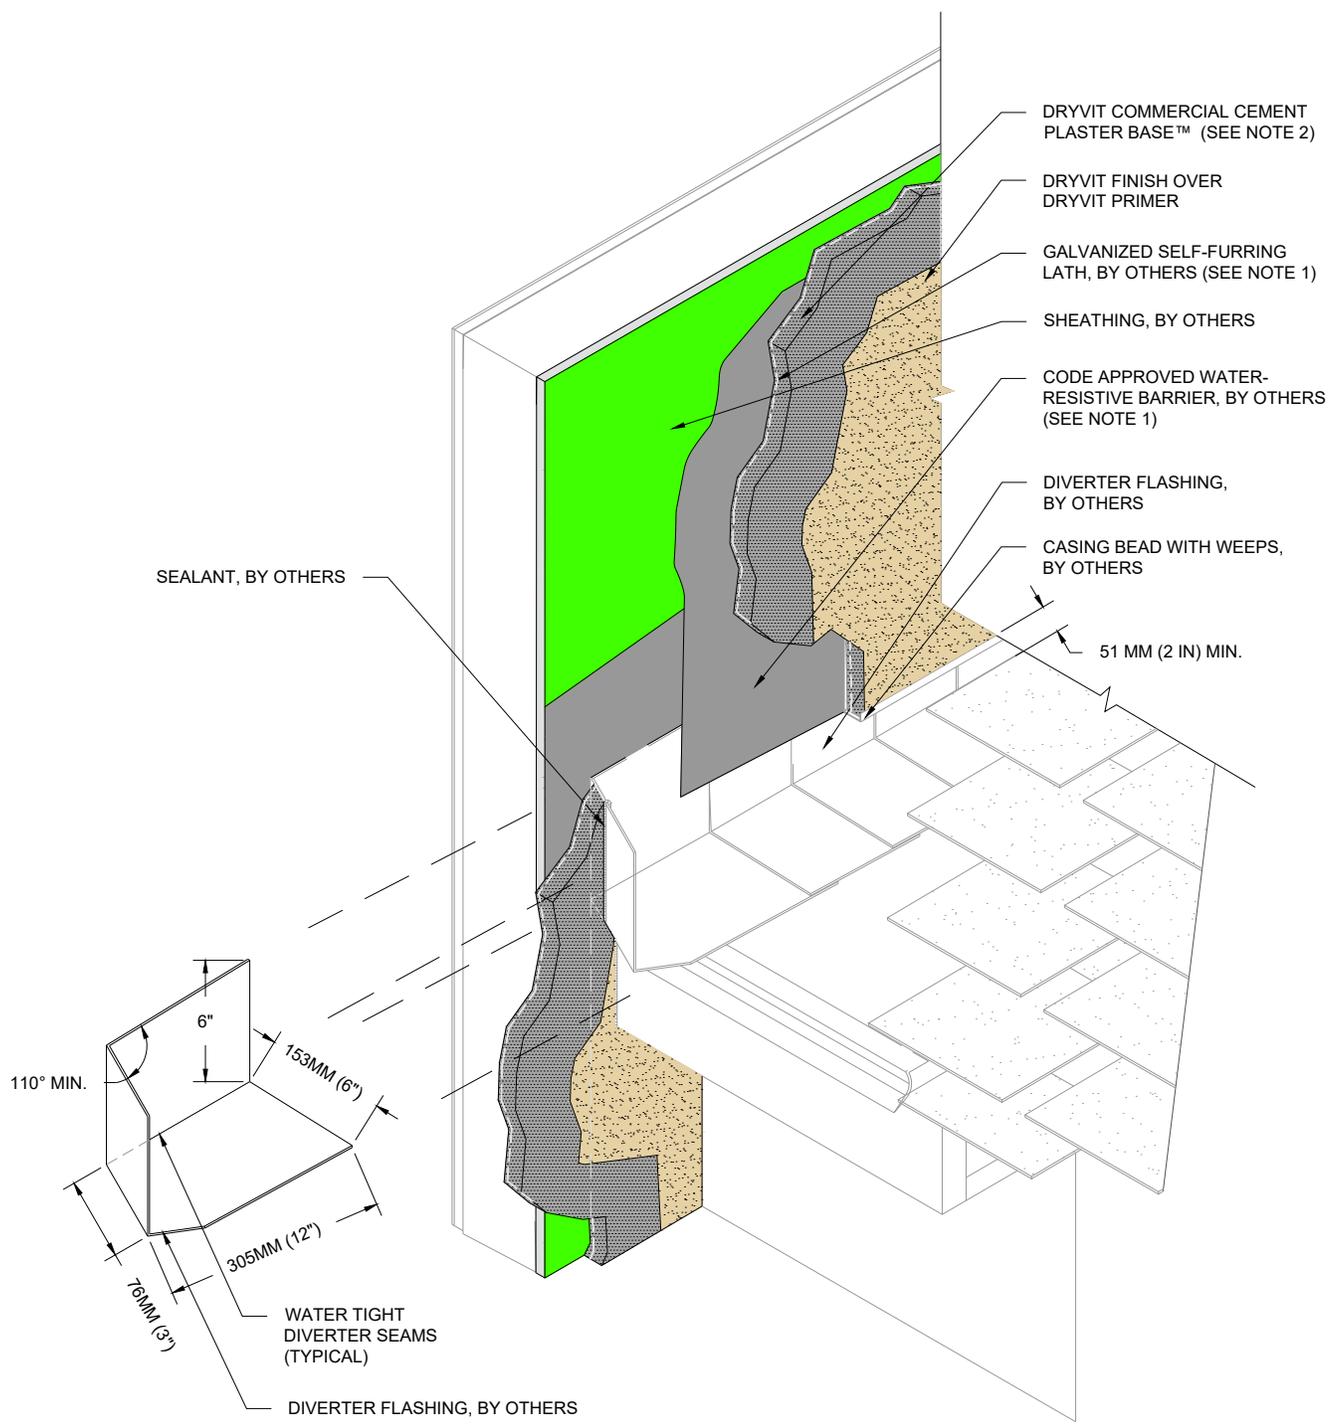


NOTE:
 1. BUILDING CODES REQUIRE 2 LAYERS OVER WOOD BASED SUBSTRATES. COMPLY WITH ALL LOCAL CODE REQUIREMENTS.
 2. OTHER APPROVED SCRATCH AND BROWN COATS MAY BE ACCEPTABLE. CONSULT DRYVIT FOR SPECIFICS.

The architecture, engineering, and design of the project using the Dryvit products are the responsibility of the project's design professional. All products and systems must comply with local building codes and standards. This detail is for general information and guidance only and Dryvit specifically disclaims any liability for the use of this detail. The project design professional determines, in its sole discretion, whether this detail or a functionally equivalent detail is best suited for the project. This detail is subject to change without notice. Contact Dryvit to ensure you have the most recent version.

Commercial Cement Plaster 2™

 Dryvit Technical Support: 800-556-7752	Detail: Termination at Roof / Wall Intersection				File Name:		 Construction Products Group
	Drawn by: KAB	Checked by: KK	Scale: NTS	Date: 4/2022	CCP-2 12		
www.tremcocpg.com							

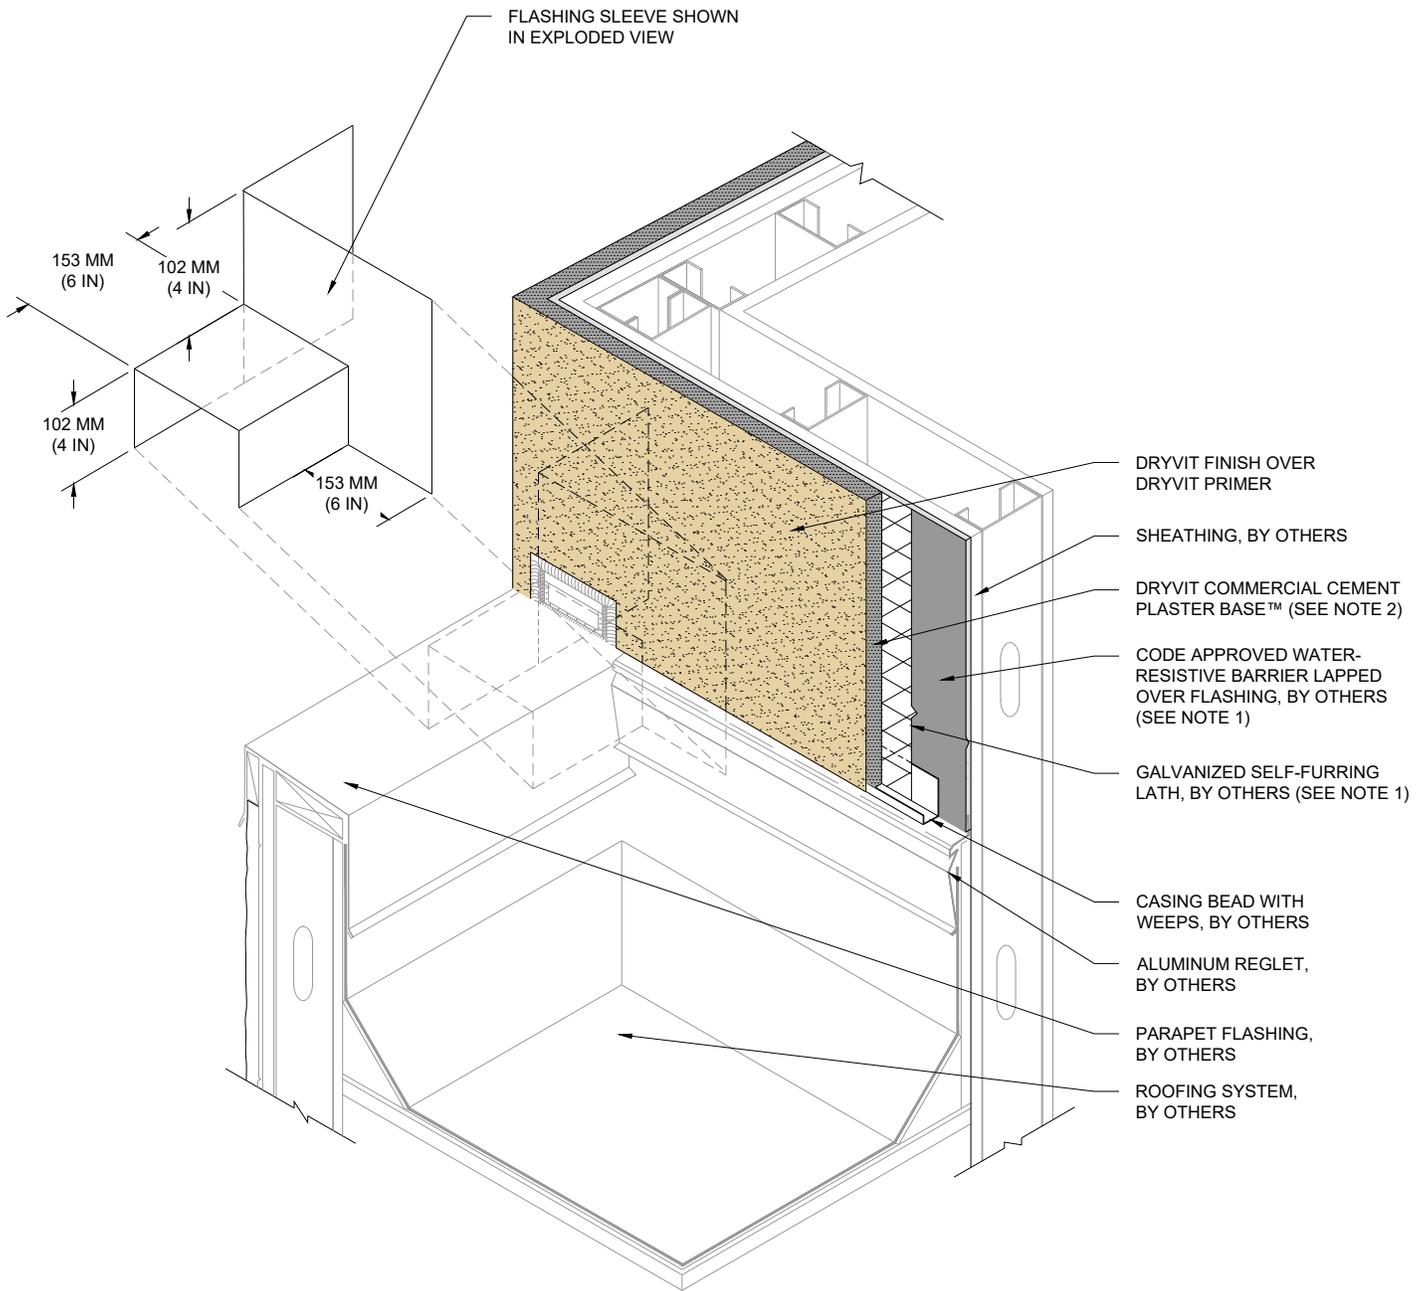

NOTE:

1. BUILDING CODES REQUIRE 2 LAYERS OVER WOOD BASED SUBSTRATES. COMPLY WITH ALL LOCAL CODE REQUIREMENTS.
2. OTHER APPROVED SCRATCH AND BROWN COATS MAY BE ACCEPTABLE. CONSULT DRYVIT FOR SPECIFICS.

The architecture, engineering, and design of the project using the Dryvit products are the responsibility of the project's design professional. All products and systems must comply with local building codes and standards. This detail is for general information and guidance only and Dryvit specifically disclaims any liability for the use of this detail. The project design professional determines, in its sole discretion, whether this detail or a functionally equivalent detail is best suited for the project. This detail is subject to change without notice. Contact Dryvit to ensure you have the most recent version.

Commercial Cement Plaster 2™



Dryvit Technical Support: 800-556-7752

Detail: Termination at Parapet / Wall Intersection

Drawn by: KAB

Checked by: KK

Scale: NTS

Date: 4/2022


File Name:

CCP-2 13



Construction Products Group

www.tremcocpg.com

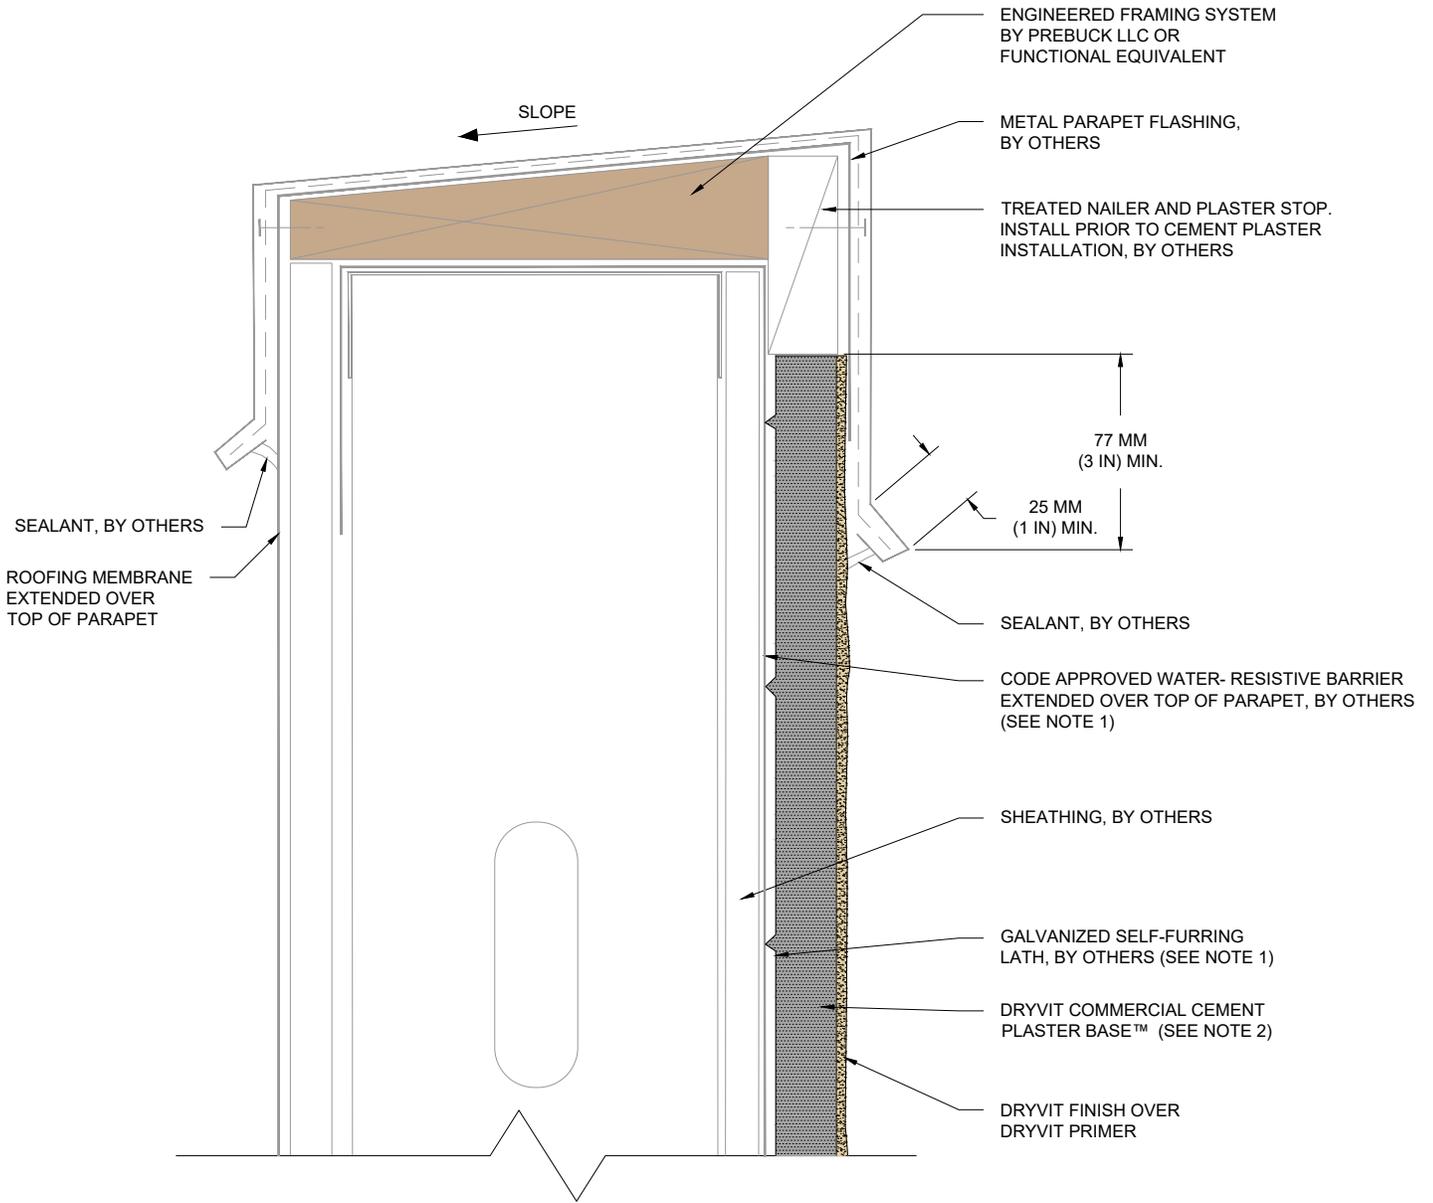

NOTE:

1. BUILDING CODES REQUIRE 2 LAYERS OVER WOOD BASED SUBSTRATES. COMPLY WITH ALL LOCAL CODE REQUIREMENTS.
2. OTHER APPROVED SCRATCH AND BROWN COATS MAY BE ACCEPTABLE. CONSULT DRYVIT FOR SPECIFICS.

The architecture, engineering, and design of the project using the Dryvit products are the responsibility of the project's design professional. All products and systems must comply with local building codes and standards. This detail is for general information and guidance only and Dryvit specifically disclaims any liability for the use of this detail. The project design professional determines, in its sole discretion, whether this detail or a functionally equivalent detail is best suited for the project. This detail is subject to change without notice. Contact Dryvit to ensure you have the most recent version.

Commercial Cement Plaster 2™



Dryvit Technical Support: 800-556-7752

Detail: Parapet Flashing

Drawn by: KAB

Checked by: KK

Scale: NTS

Date: 4/2022


File Name:

CCP-2 14



Construction Products Group

www.tremcocpg.com

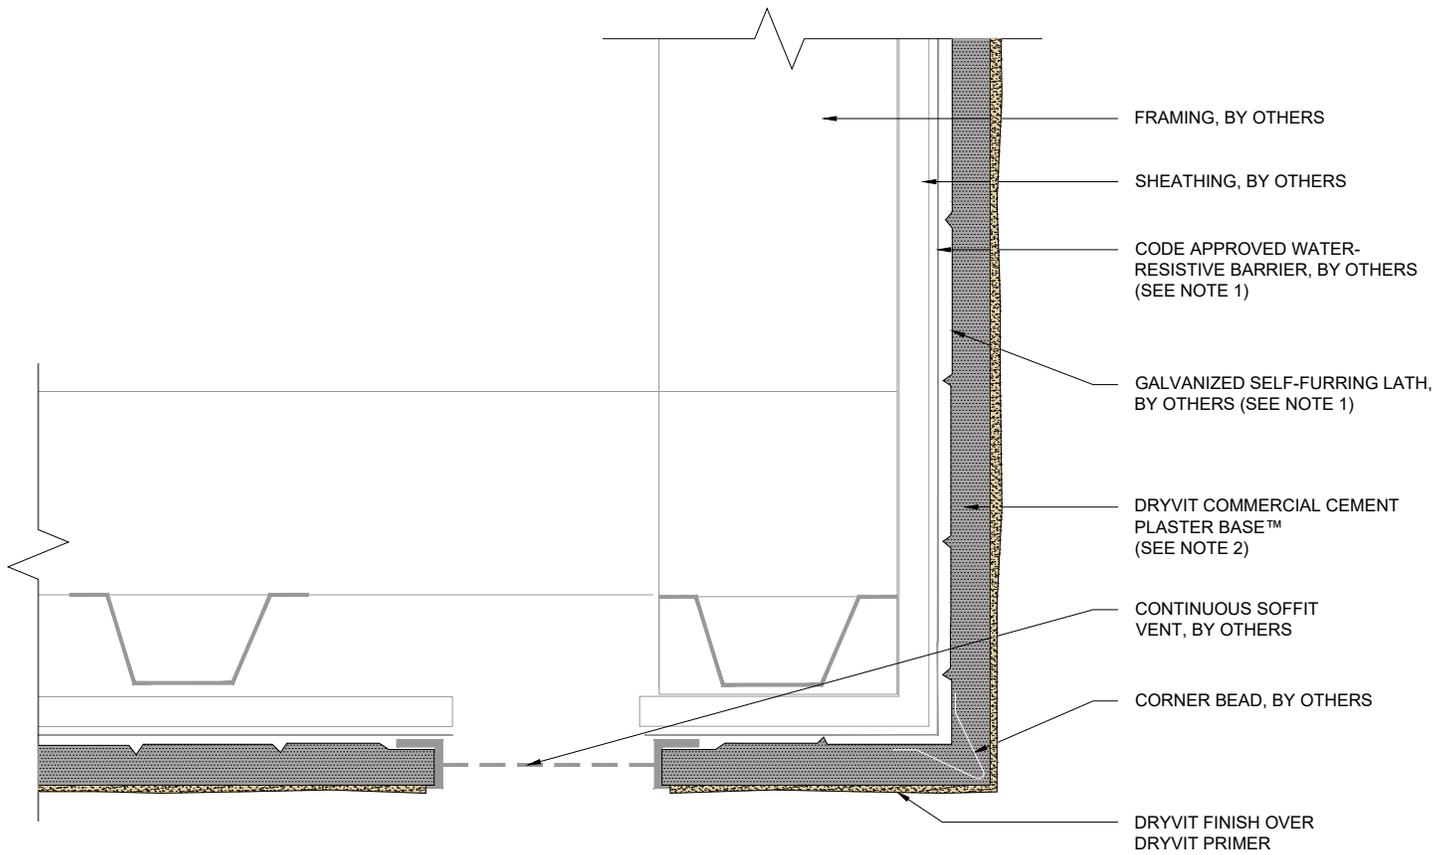

NOTE:

1. BUILDING CODES REQUIRE 2 LAYERS OVER WOOD BASED SUBSTRATES. COMPLY WITH ALL LOCAL CODE REQUIREMENTS.
2. OTHER APPROVED SCRATCH AND BROWN COATS MAY BE ACCEPTABLE. CONSULT DRYVIT FOR SPECIFICS.

The architecture, engineering, and design of the project using the Dryvit products are the responsibility of the project's design professional. All products and systems must comply with local building codes and standards. This detail is for general information and guidance only and Dryvit specifically disclaims any liability for the use of this detail. The project design professional determines, in its sole discretion, whether this detail or a functionally equivalent detail is best suited for the project. This detail is subject to change without notice. Contact Dryvit to ensure you have the most recent version.

Commercial Cement Plaster 2™



Dryvit Technical Support: 800-556-7752

Detail: Soffit with Continuous Vent

Drawn by: KAB

Checked by: KK

Scale: NTS

Date: 4/2022


File Name:

CCP-2 15



Construction Products Group

www.tremcocpg.com

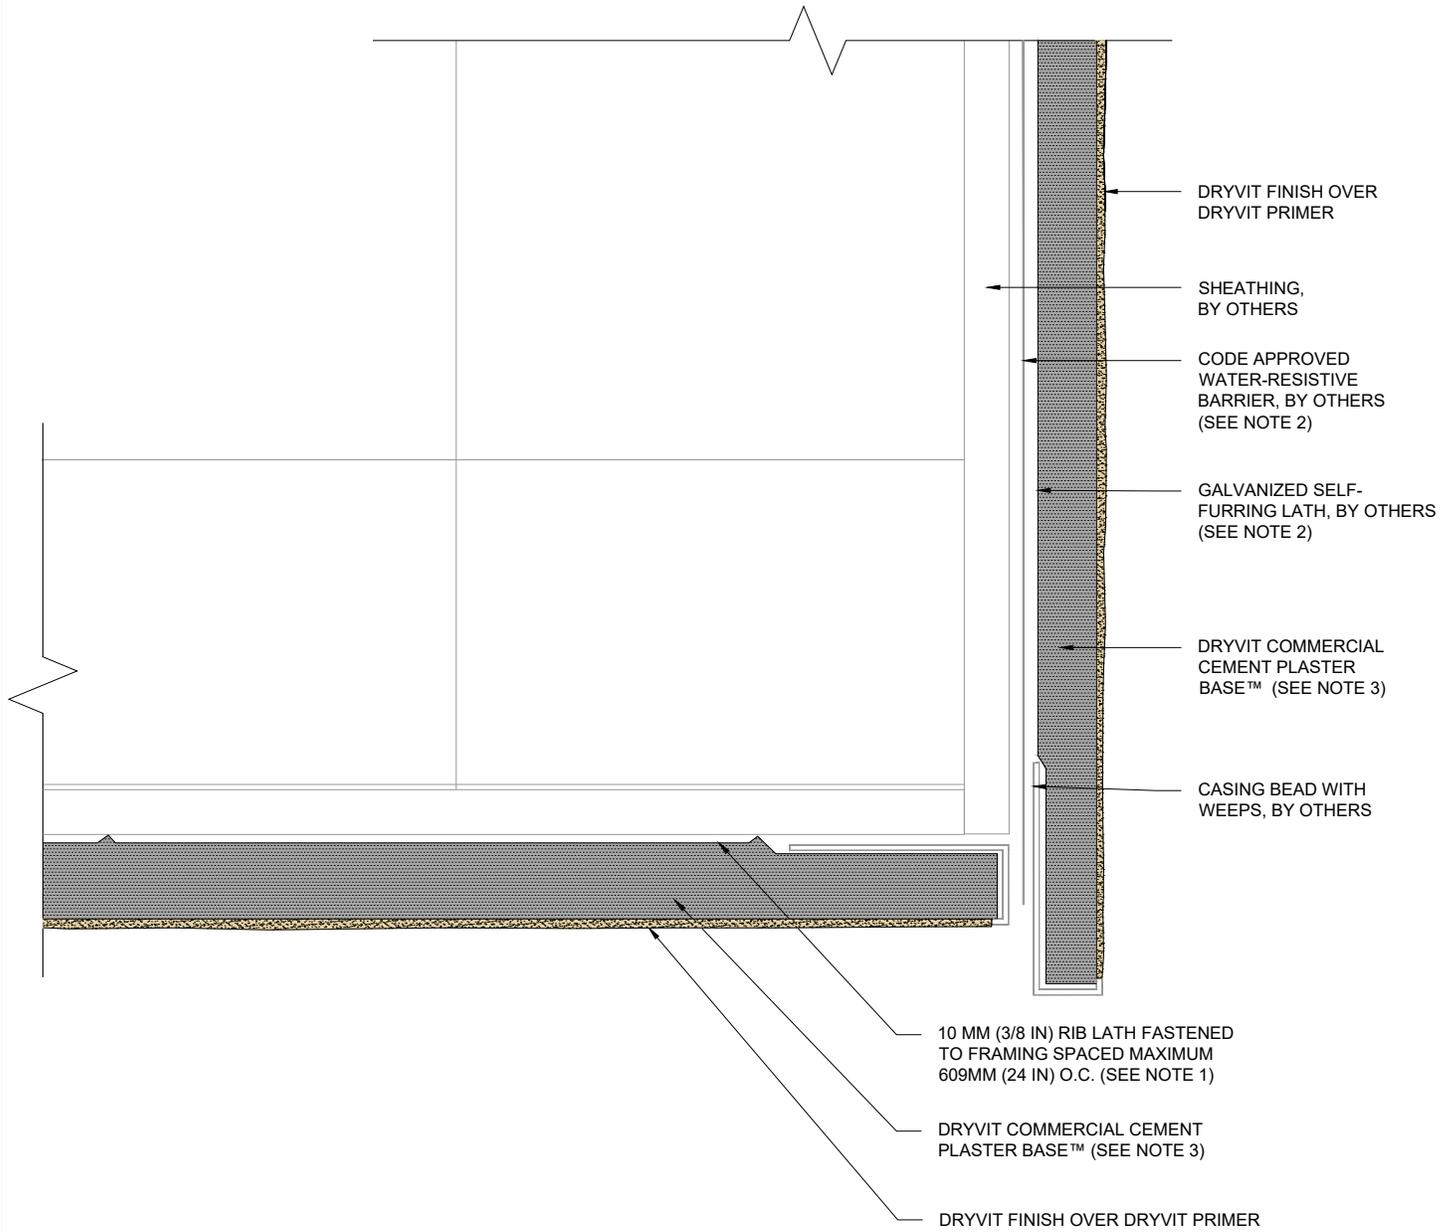


NOTE:

1. FRAMING JOIST SPACED AT 609 MM (24 IN) REQUIRES 10 MM (3/8 IN) RIB LATH PERPENDICULAR TO JOISTS.
2. BUILDING CODES REQUIRE 2 LAYERS OVER WOOD BASED SUBSTRATES. COMPLY WITH ALL LOCAL CODE REQUIREMENTS.
3. OTHER APPROVED SCRATCH AND BROWN COATS MAY BE ACCEPTABLE. CONSULT DRYVIT FOR SPECIFICS.

The architecture, engineering, and design of the project using the Dryvit products are the responsibility of the project's design professional. All products and systems must comply with local building codes and standards. This detail is for general information and guidance only and Dryvit specifically disclaims any liability for the use of this detail. The project design professional determines, in its sole discretion, whether this detail or a functionally equivalent detail is best suited for the project. This detail is subject to change without notice. Contact Dryvit to ensure you have the most recent version.

Commercial Cement Plaster 2™

 Dryvit Technical Support: 800-556-7752	Detail: Soffit / Fascia Intersection				File Name:		 TREMCO Construction Products Group
	Drawn by: KAB	Checked by: KK	Scale: NTS	Date: 4/2022	CCP-2 16		
www.tremcocpg.com							

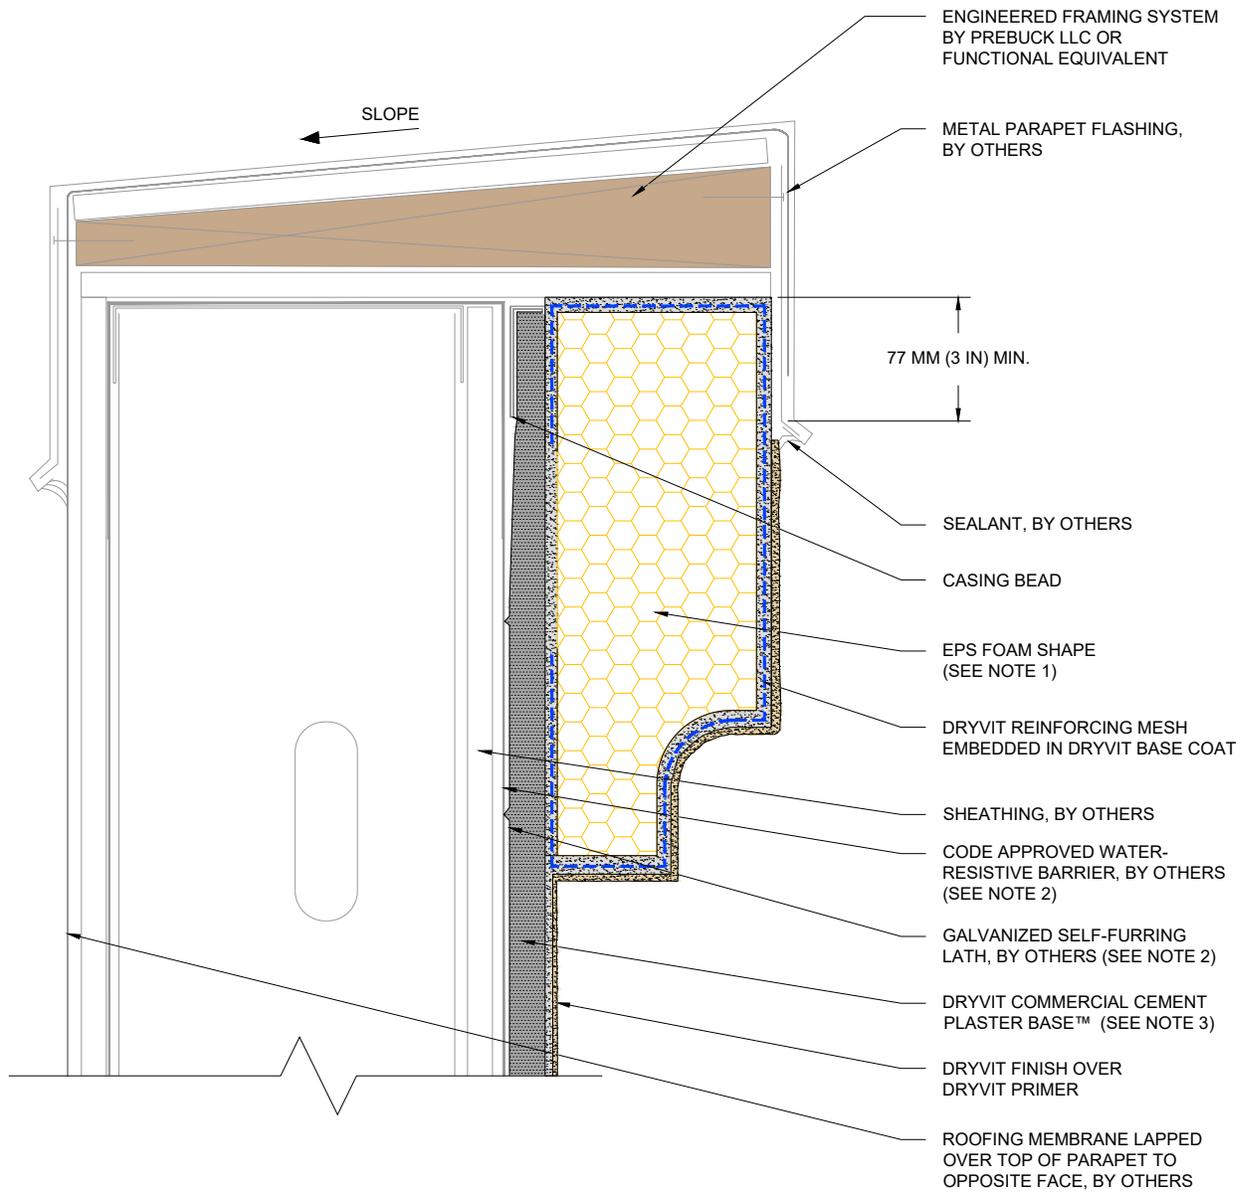


NOTE:

1. ADHESIVELY ATTACH EPS SHAPE TO CEMENT PLASTER BASE COAT WITH DRYVIT GENESIS® OR GENESIS® DM BASE COAT.
2. BUILDING CODES REQUIRE 2 LAYERS OVER WOOD BASED SUBSTRATES. COMPLY WITH ALL LOCAL CODE REQUIREMENTS.
3. OTHER APPROVED SCRATCH AND BROWN COATS MAY BE ACCEPTABLE. CONSULT DRYVIT FOR SPECIFICS.

The architecture, engineering, and design of the project using the Dryvit products are the responsibility of the project's design professional. All products and systems must comply with local building codes and standards. This detail is for general information and guidance only and Dryvit specifically disclaims any liability for the use of this detail. The project design professional determines, in its sole discretion, whether this detail or a functionally equivalent detail is best suited for the project. This detail is subject to change without notice. Contact Dryvit to ensure you have the most recent version.

Commercial Cement Plaster 2™

 Dryvit Technical Support: 800-556-7752	Detail: EPS Cornice				File Name:		 Construction Products Group
	Drawn by: KAB	Checked by: KK	Scale: NTS	Date: 4/2022	CCP-2 17		
www.tremcocpg.com							

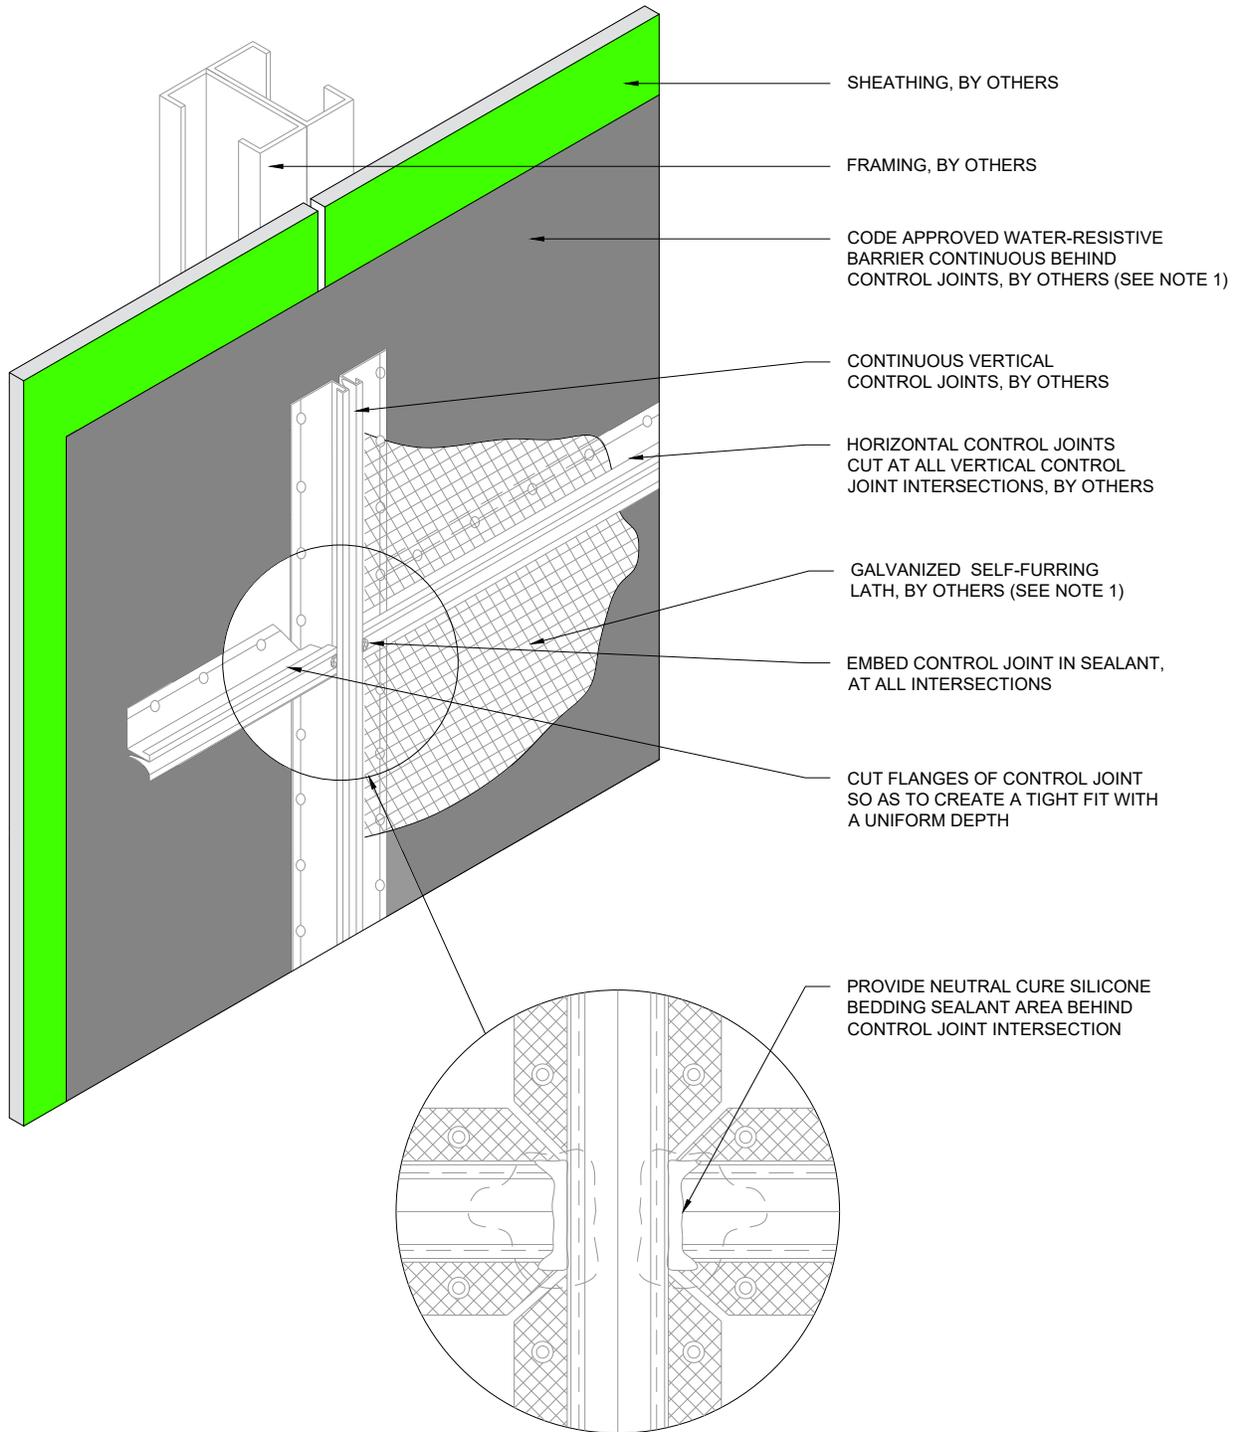

NOTE:

1. BUILDING CODES REQUIRE 2 LAYERS OVER WOOD BASED SUBSTRATES. COMPLY WITH ALL LOCAL CODE REQUIREMENTS.
2. LATH TO LAP OVER CONTROL JOINT FLANGES.
3. FRAMING BACKING IS REQUIRED AT ALL CONTROL JOINTS.

The architecture, engineering, and design of the project using the Dryvit products are the responsibility of the project's design professional. All products and systems must comply with local building codes and standards. This detail is for general information and guidance only and Dryvit specifically disclaims any liability for the use of this detail. The project design professional determines, in its sole discretion, whether this detail or a functionally equivalent detail is best suited for the project. This detail is subject to change without notice. Contact Dryvit to ensure you have the most recent version.

Commercial Cement Plaster 2™



Dryvit Technical Support: 800-556-7752

Detail: Expansion Joint Intersection

Drawn by: KAB

Checked by: KK

Scale: NTS

Date: 4/2022


File Name:

CCP-2 18



Construction Products Group

www.tremcocpg.com

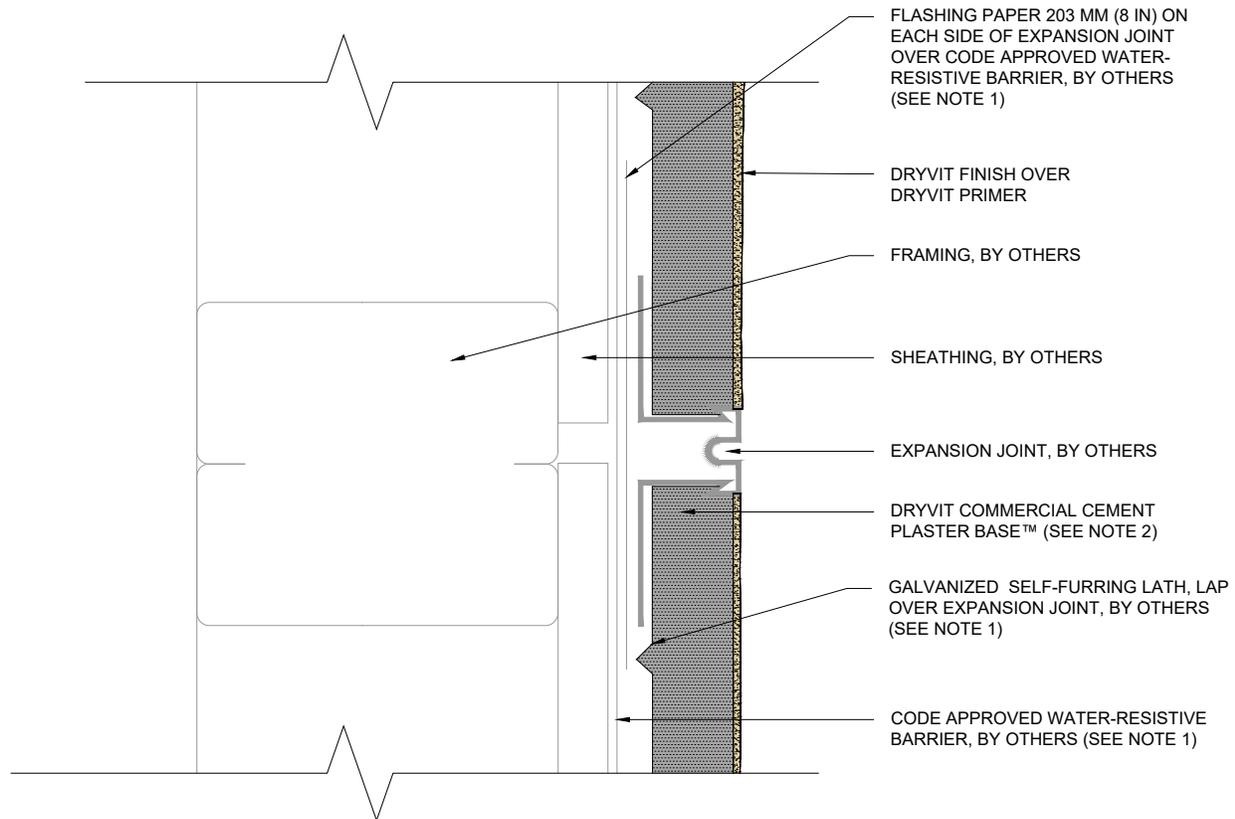

NOTE:

1. BUILDING CODES REQUIRE 2 LAYERS OVER WOOD BASED SUBSTRATES. COMPLY WITH ALL LOCAL CODE REQUIREMENTS.
2. OTHER APPROVED SCRATCH AND BROWN COATS MAY BE ACCEPTABLE. CONSULT DRYVIT FOR SPECIFICS.

The architecture, engineering, and design of the project using the Dryvit products are the responsibility of the project's design professional. All products and systems must comply with local building codes and standards. This detail is for general information and guidance only and Dryvit specifically disclaims any liability for the use of this detail. The project design professional determines, in its sole discretion, whether this detail or a functionally equivalent detail is best suited for the project. This detail is subject to change without notice. Contact Dryvit to ensure you have the most recent version.

Commercial Cement Plaster 2™



Dryvit Technical Support: 800-556-7752

Detail: Horizontal or Vertical Expansion Joint

Drawn by: KAB

Checked by: KK

Scale: NTS

Date: 4/2022


File Name:

CCP-2 19



Construction Products Group

www.tremcocpg.com

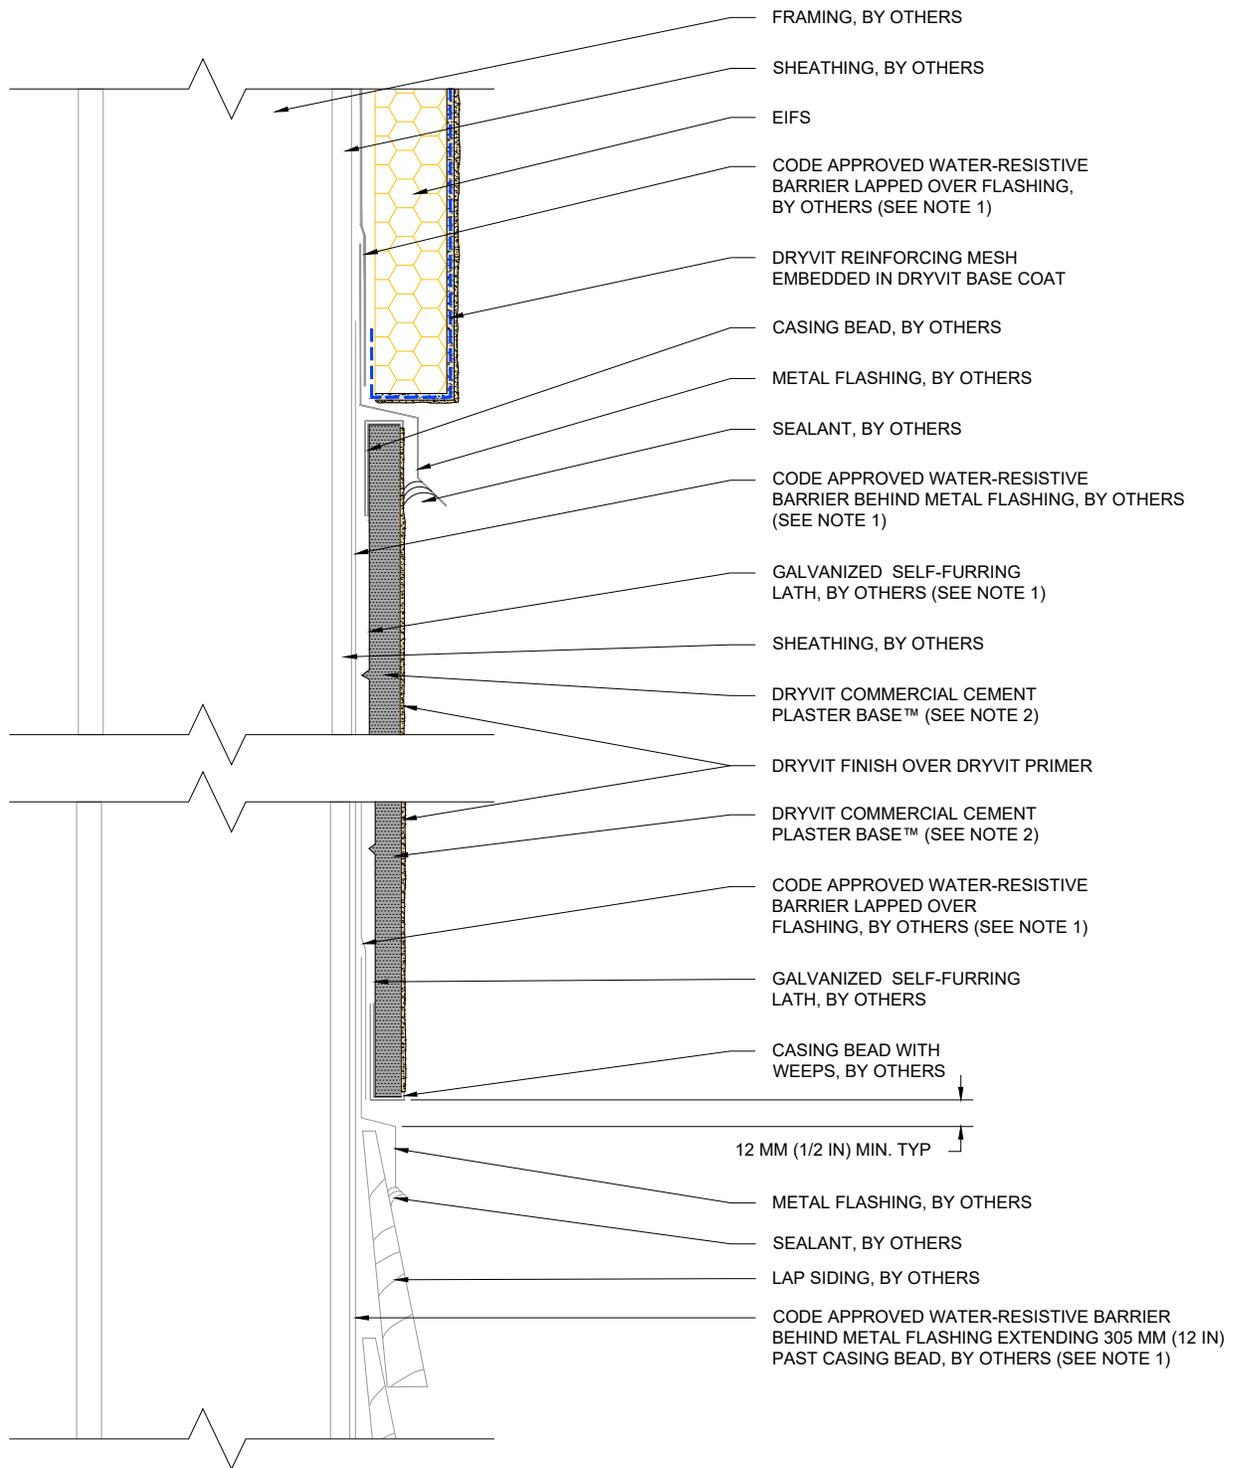

NOTE:

1. BUILDING CODES REQUIRE 2 LAYERS OVER WOOD BASED SUBSTRATES. COMPLY WITH ALL LOCAL CODE REQUIREMENTS.
2. OTHER APPROVED SCRATCH AND BROWN COATS MAY BE ACCEPTABLE. CONSULT DRYVIT FOR SPECIFICS.

The architecture, engineering, and design of the project using the Dryvit products are the responsibility of the project's design professional. All products and systems must comply with local building codes and standards. This detail is for general information and guidance only and Dryvit specifically disclaims any liability for the use of this detail. The project design professional determines, in its sole discretion, whether this detail or a functionally equivalent detail is best suited for the project. This detail is subject to change without notice. Contact Dryvit to ensure you have the most recent version.

Commercial Cement Plaster 2™



Dryvit Technical Support: 800-556-7752

Detail: Termination at EIFS / Lap Siding

Drawn by: KAB

Checked by: KK

Scale: NTS

Date: 4/2022


File Name:

CCP-2 20



Construction Products Group

www.tremcocpg.com

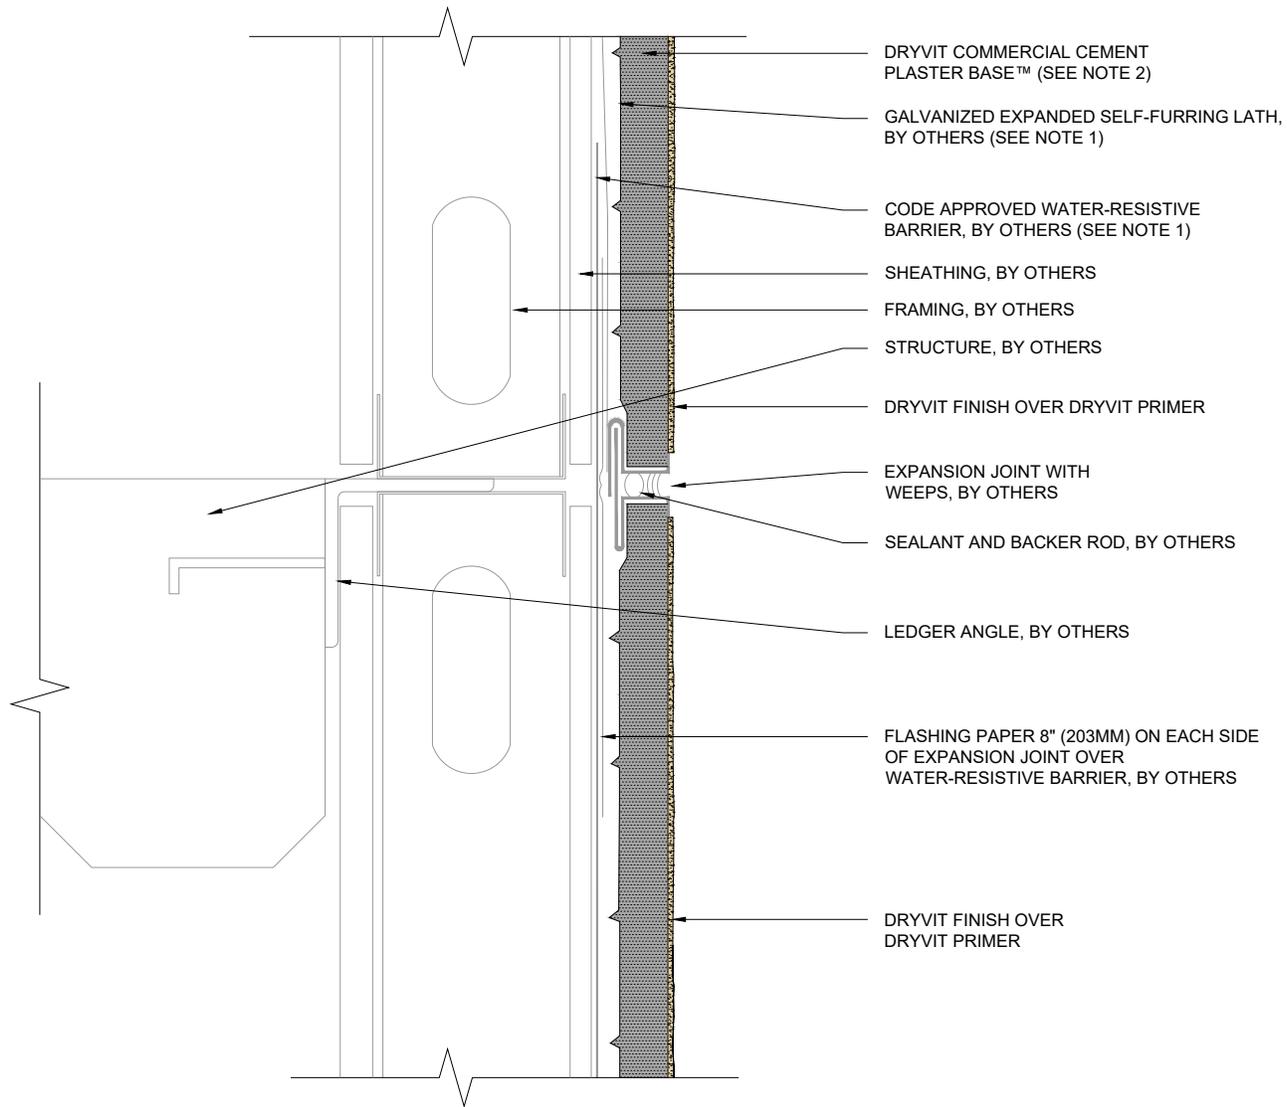

NOTE:

1. BUILDING CODES REQUIRE 2 LAYERS OVER WOOD BASED SUBSTRATES. COMPLY WITH ALL LOCAL CODE REQUIREMENTS.
2. OTHER APPROVED SCRATCH AND BROWN COATS MAY BE ACCEPTABLE. CONSULT DRYVIT FOR SPECIFICS.

The architecture, engineering, and design of the project using the Dryvit products are the responsibility of the project's design professional. All products and systems must comply with local building codes and standards. This detail is for general information and guidance only and Dryvit specifically disclaims any liability for the use of this detail. The project design professional determines, in its sole discretion, whether this detail or a functionally equivalent detail is best suited for the project. This detail is subject to change without notice. Contact Dryvit to ensure you have the most recent version.

Commercial Cement Plaster 2™



Dryvit Technical Support: 800-556-7752

Detail: Two-Piece Horizontal Expansion Joint

Drawn by:

Checked by: KK

Scale: NTS

Date: 4/2022


File Name:

CCP-2 21



Construction Products Group

www.tremcocpg.com

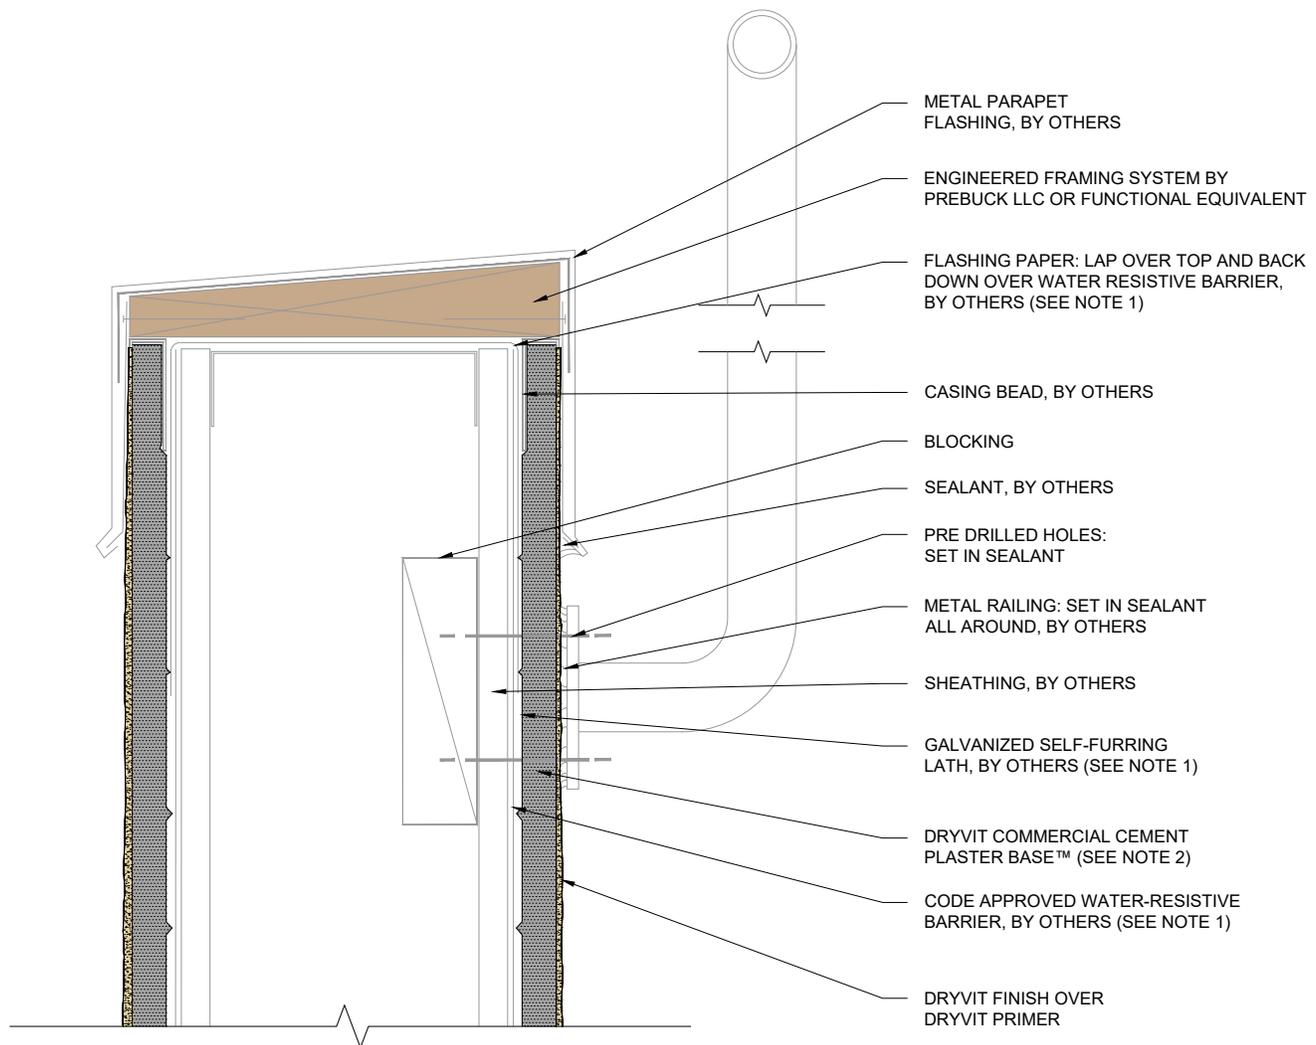

NOTE:

1. BUILDING CODES REQUIRE 2 LAYERS OVER WOOD BASED SUBSTRATES. COMPLY WITH ALL LOCAL CODE REQUIREMENTS.
2. OTHER APPROVED SCRATCH AND BROWN COATS MAY BE ACCEPTABLE. CONSULT DRYVIT FOR SPECIFICS.

The architecture, engineering, and design of the project using the Dryvit products are the responsibility of the project's design professional. All products and systems must comply with local building codes and standards. This detail is for general information and guidance only and Dryvit specifically disclaims any liability for the use of this detail. The project design professional determines, in its sole discretion, whether this detail or a functionally equivalent detail is best suited for the project. This detail is subject to change without notice. Contact Dryvit to ensure you have the most recent version.

Commercial Cement Plaster 2™



Dryvit Technical Support: 800-556-7752

Detail: Pipe Railing Attachment

Drawn by:

Checked by: KK

Scale: NTS

Date: 4/2022


File Name:

CCP-2 22



Construction Products Group

www.tremcocpg.com

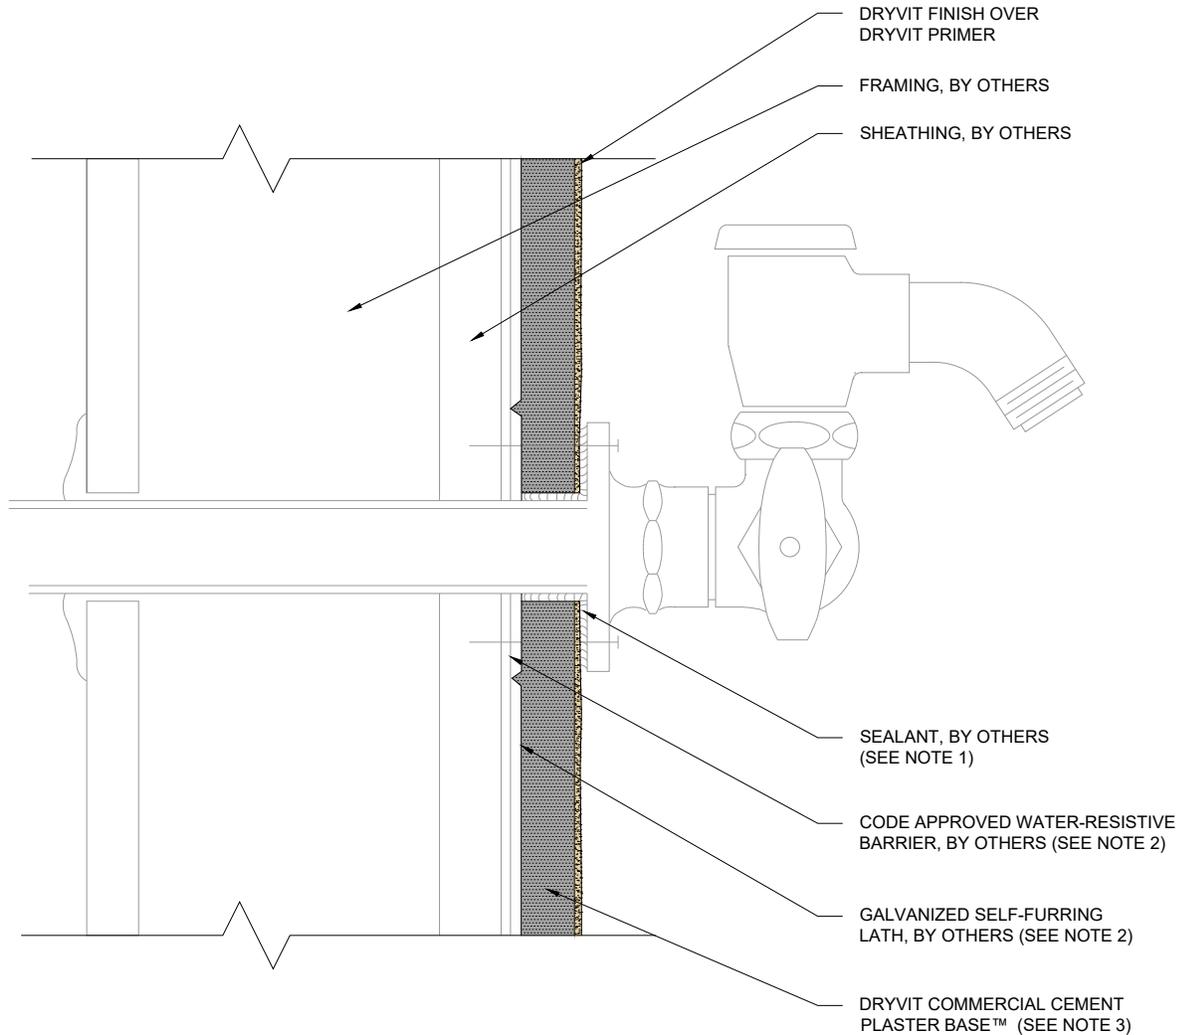

NOTE:

1. PRE-DRILLED HOLES SET IN SEALANT.
2. BUILDING CODES REQUIRE 2 LAYERS OVER WOOD BASED SUBSTRATES. COMPLY WITH ALL LOCAL CODE REQUIREMENTS.
3. OTHER APPROVED SCRATCH AND BROWN COATS MAY BE ACCEPTABLE. CONSULT DRYVIT FOR SPECIFICS.

The architecture, engineering, and design of the project using the Dryvit products are the responsibility of the project's design professional. All products and systems must comply with local building codes and standards. This detail is for general information and guidance only and Dryvit specifically disclaims any liability for the use of this detail. The project design professional determines, in its sole discretion, whether this detail or a functionally equivalent detail is best suited for the project. This detail is subject to change without notice. Contact Dryvit to ensure you have the most recent version.

Commercial Cement Plaster 2™



Dryvit Technical Support: 800-556-7752

Detail: Hose Bib Penetration

Drawn by:

Checked by: KK

Scale: NTS

Date: 4/2022


File Name:

CCP-2 23



Construction Products Group

www.tremcocpg.com

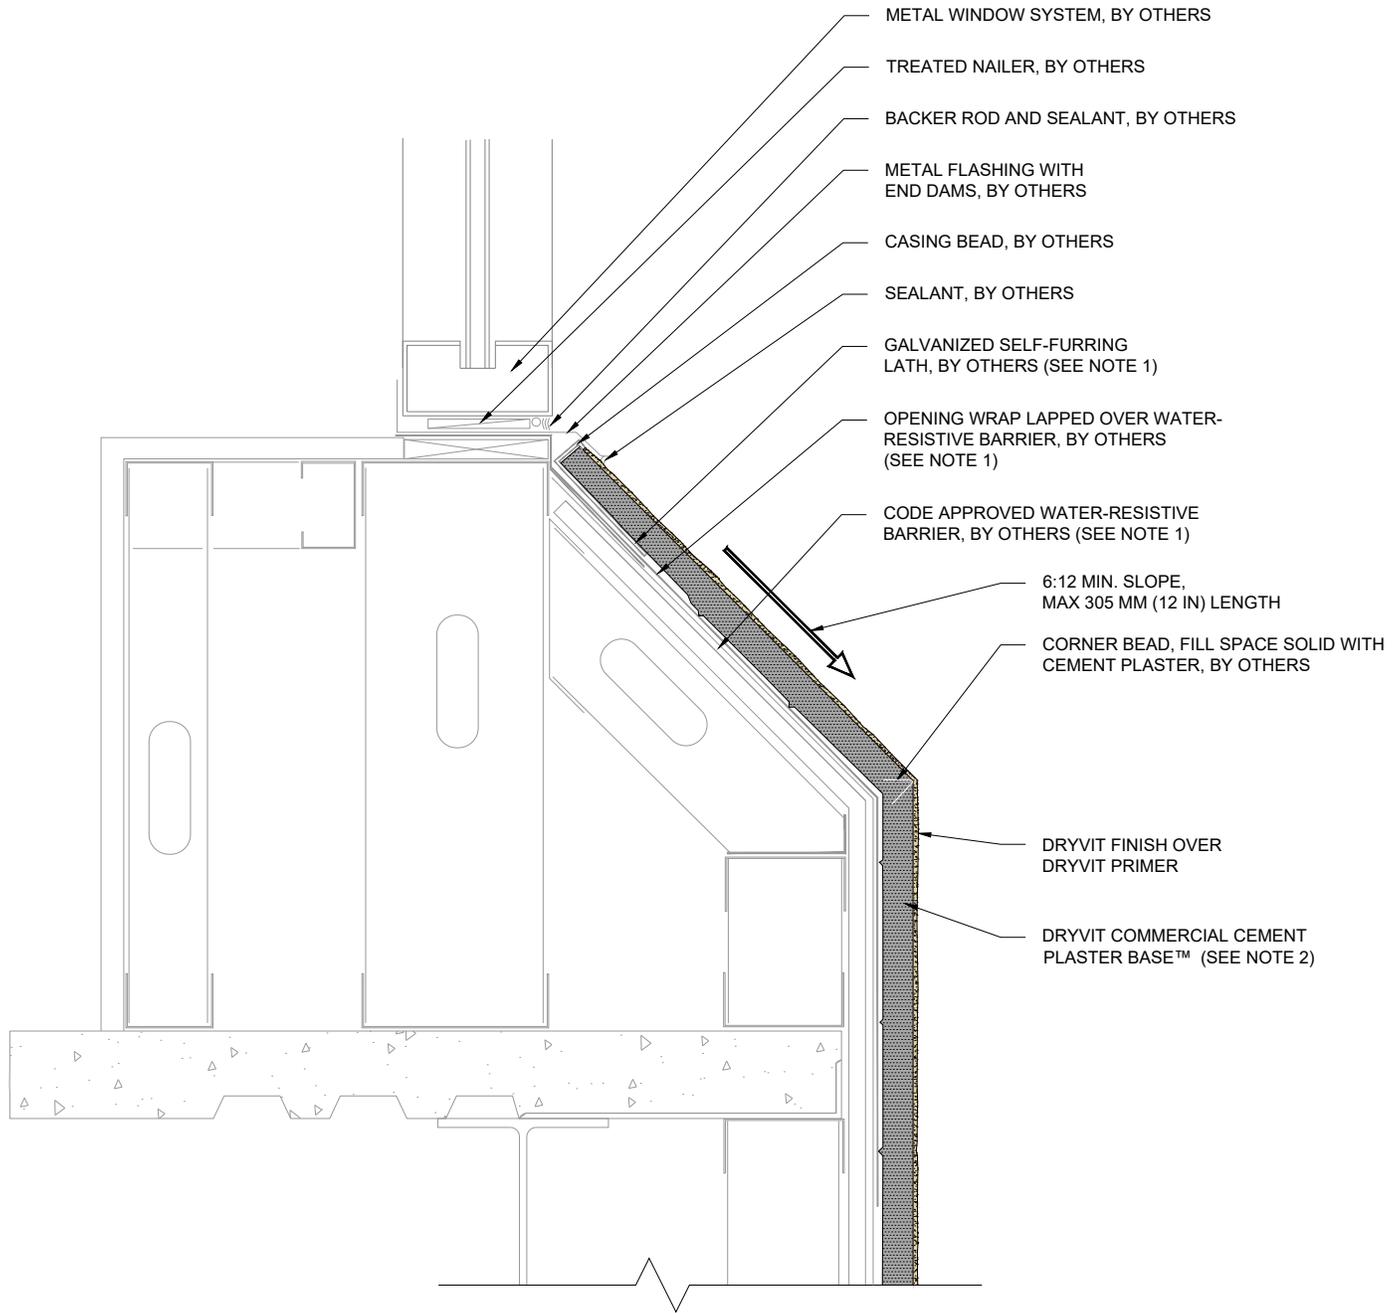

NOTE:

1. BUILDING CODES REQUIRE 2 LAYERS OVER WOOD BASED SUBSTRATES. COMPLY WITH ALL LOCAL CODE REQUIREMENTS.
2. OTHER APPROVED SCRATCH AND BROWN COATS MAY BE ACCEPTABLE. CONSULT DRYVIT FOR SPECIFICS.

The architecture, engineering, and design of the project using the Dryvit products are the responsibility of the project's design professional. All products and systems must comply with local building codes and standards. This detail is for general information and guidance only and Dryvit specifically disclaims any liability for the use of this detail. The project design professional determines, in its sole discretion, whether this detail or a functionally equivalent detail is best suited for the project. This detail is subject to change without notice. Contact Dryvit to ensure you have the most recent version.

Commercial Cement Plaster 2™

 Dryvit Technical Support: 800-556-7752	Detail: Sloped Sill				File Name:		 Construction Products Group
	Drawn by:	Checked by: KK	Scale: NTS	Date: 4/2022	CCP-2 24		
www.tremcocpg.com							