

Commercial Cement Plaster 1™



Fiberglass Reinforced Portland Cement Plaster
Applied to Concrete or CMU

DS824

Commercial Cement Plaster (CCP) 1 Installation Details

Table of Contents

Detail

CONCRETE SUBSTRATES	CCP-1 1
CMU SUBSTRATES	CCP-1 2
METAL LATH WITH BACKSTOP® NTX OPTION	CCP-1 3
MASONRY SUBSTRATE- REINFORCED BASE COAT	CCP-1 4
OPENING PREPARATION-BACKSTOP® NTX / AQUAFLASH® SYSTEM OPTION	CCP-1 5

NOTE:

DRYVIT MAKES NO REPRESENTATION REGARDING CONFORMITY OF ITS SUGGESTIONS TO MODEL BUILDING CODES, ENGINEERING CRITERIA, SPECIFIC APPLICATIONS, OR PROJECT LOCATIONS. ALL COMPONENTS INDICATED IN ILLUSTRATIONS, AS WELL AS OTHERS THAT MAY BE REQUIRED FOR THE INTEGRITY OF THE SYSTEM SHALL BE DESIGNED, DETAILED, AND ENGINEERED BY REPRESENTATIVES OF THE ARCHITECT, OWNER, OR CONTRACTOR TO BE IN CONFORMANCE WITH MODEL CODES, ARCHITECTURAL, AND ENGINEERING REQUIREMENTS PERTAINING TO SPECIFIC BUILDING PROJECTS.

DRYVIT MAKES NO WARRANTY, EXPRESSED OR IMPLIED, AS TO THE ARCHITECTURAL DESIGN, ENGINEERING, OR WORKMANSHIP OF PROJECTS UTILIZING DRYVIT SYSTEMS OR PRODUCTS.

THE LIABILITIES OF DRYVIT SHALL BE AS STATED IN THE DRYVIT STANDARD WARRANTY. CONTACT DRYVIT FOR A FULL AND COMPLETE COPY OF THE WARRANTY.

The architecture, engineering, and design of the project using the Dryvit products are the responsibility of the project's design professional. All products and systems must comply with local building codes and standards. This detail is for general information and guidance only and Dryvit specifically disclaims any liability for the use of this detail. The project design professional determines, in its sole discretion, whether this detail or a functionally equivalent detail is best suited for the project. This detail is subject to change without notice. Contact Dryvit to ensure you have the most recent version.

Commercial Cement Plaster 1™



Dryvit Technical Support: 800-556-7752

Detail: Table of Contents

Drawn by: KAB

Checked by: KK

Scale: NTS

Date: 5/2023


File Name:

CCP-1 TOC




Construction Products Group

www.tremcocpg.com

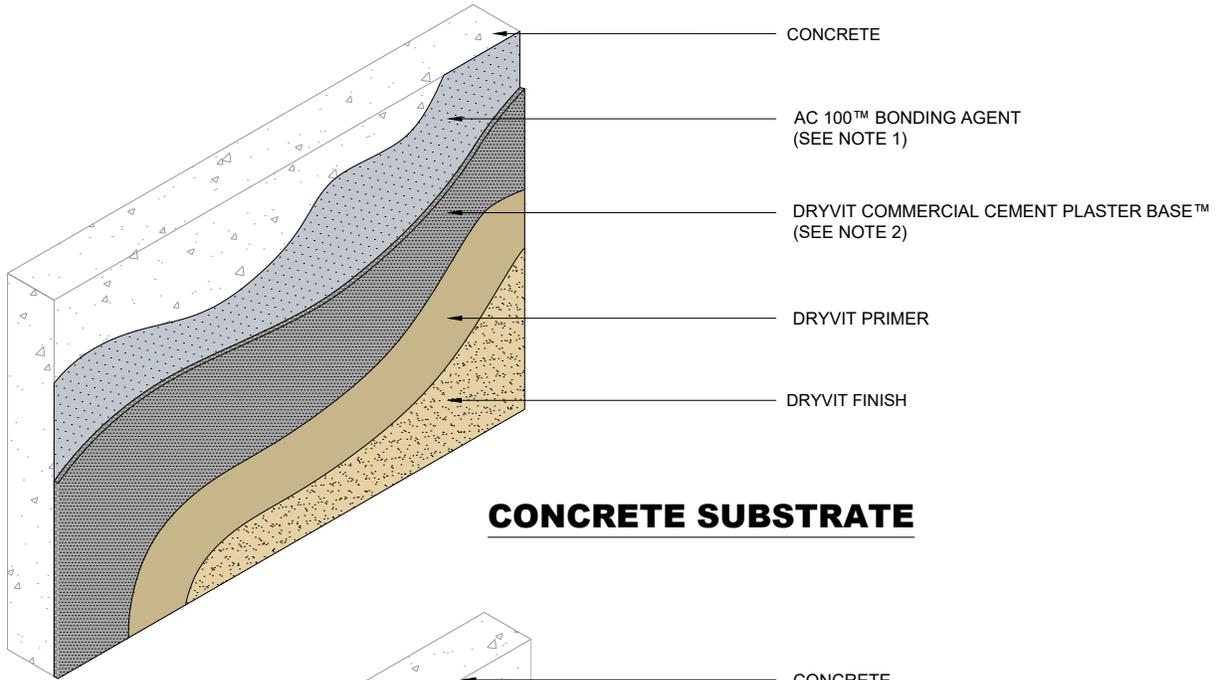

CONCRETE SUBSTRATE

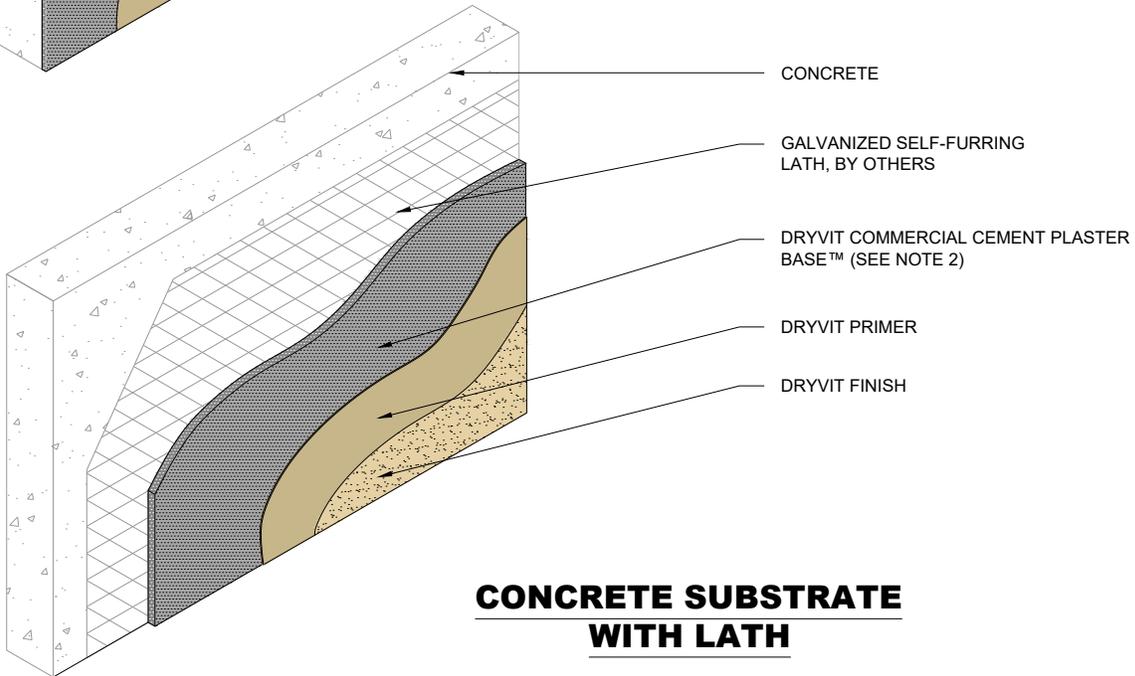

CONCRETE SUBSTRATE WITH LATH

NOTE:

1. WHEN SPECIFIED.
2. OTHER APPROVED SCRATCH AND BROWN COATS MAY BE ACCEPTABLE. CONSULT DRYVIT FOR SPECIFICS.

The architecture, engineering, and design of the project using the Dryvit products are the responsibility of the project's design professional. All products and systems must comply with local building codes and standards. This detail is for general information and guidance only and Dryvit specifically disclaims any liability for the use of this detail. The project design professional determines, in its sole discretion, whether this detail or a functionally equivalent detail is best suited for the project. This detail is subject to change without notice. Contact Dryvit to ensure you have the most recent version.

Commercial Cement Plaster 1™



Dryvit Technical Support: 800-556-7752

Detail: Concrete Substrates

Drawn by: KAB

Checked by: KK

Scale: NTS

Date: 5/2023



File Name:

CCP-1 1



Construction Products Group

www.tremcocpg.com

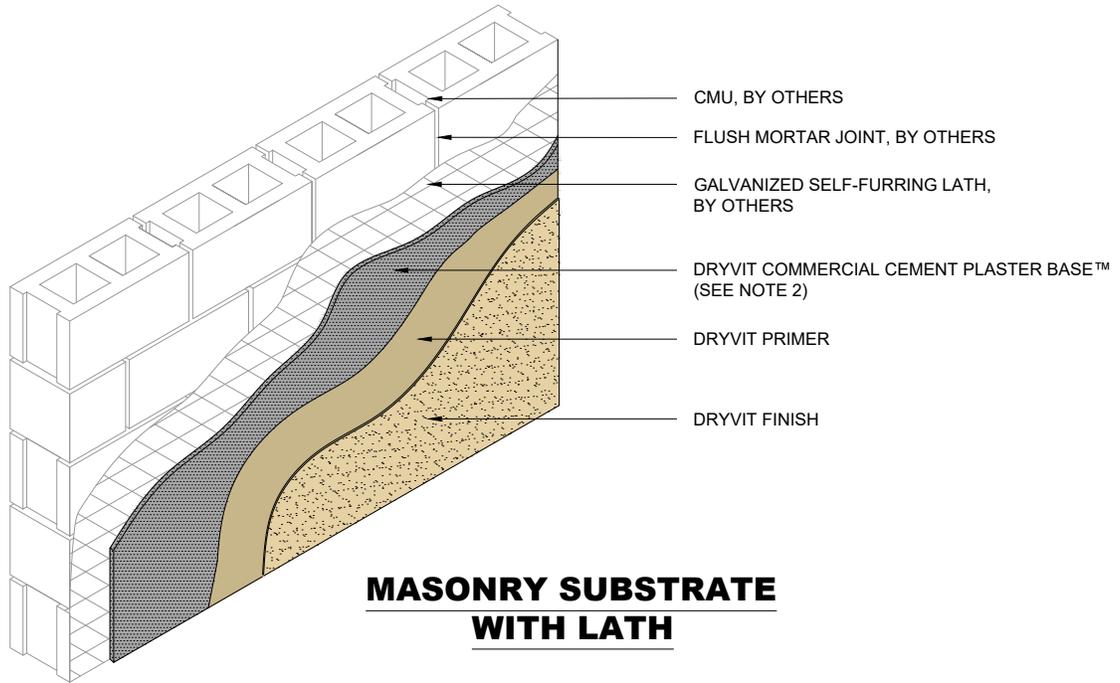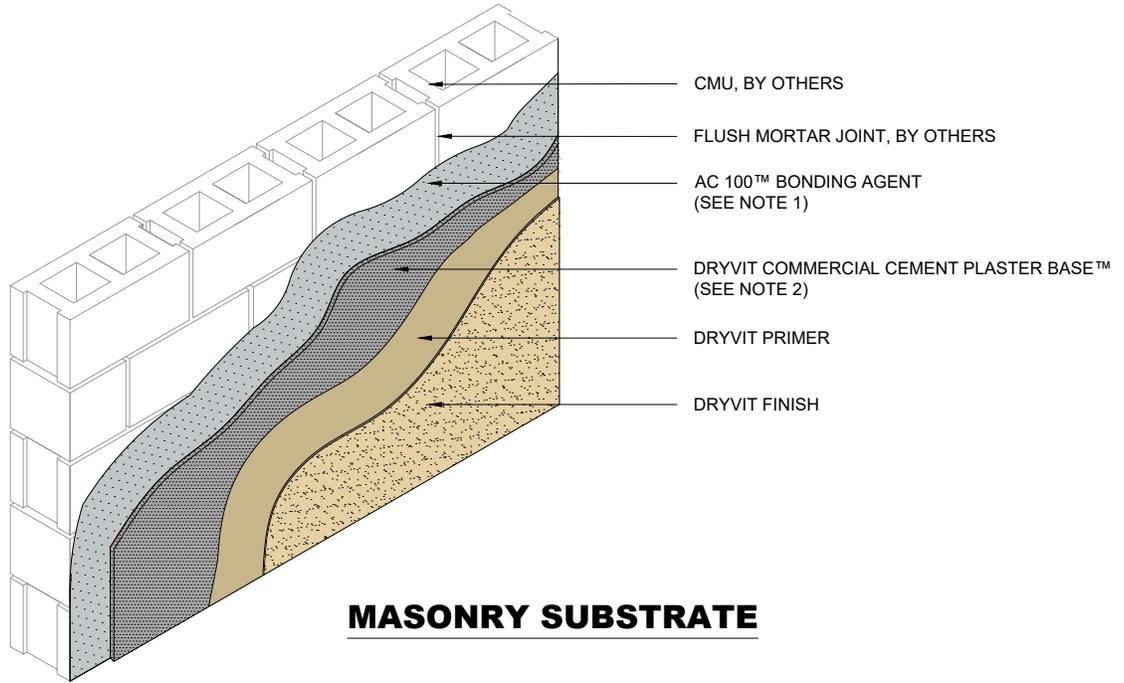

NOTE:

1. WHEN SPECIFIED.
2. OTHER APPROVED SCRATCH AND BROWN COATS MAY BE ACCEPTABLE. CONSULT DRYVIT FOR SPECIFICS.

The architecture, engineering, and design of the project using the Dryvit products are the responsibility of the project's design professional. All products and systems must comply with local building codes and standards. This detail is for general information and guidance only and Dryvit specifically disclaims any liability for the use of this detail. The project design professional determines, in its sole discretion, whether this detail or a functionally equivalent detail is best suited for the project. This detail is subject to change without notice. Contact Dryvit to ensure you have the most recent version.

Commercial Cement Plaster 1™



Dryvit Technical Support: 800-556-7752

Detail: Cmu Substrates

Drawn by: KAB

Checked by: KK

Scale: NTS

Date: 5/2023



File Name:

CCP-1 2



Construction Products Group

www.tremcocpg.com

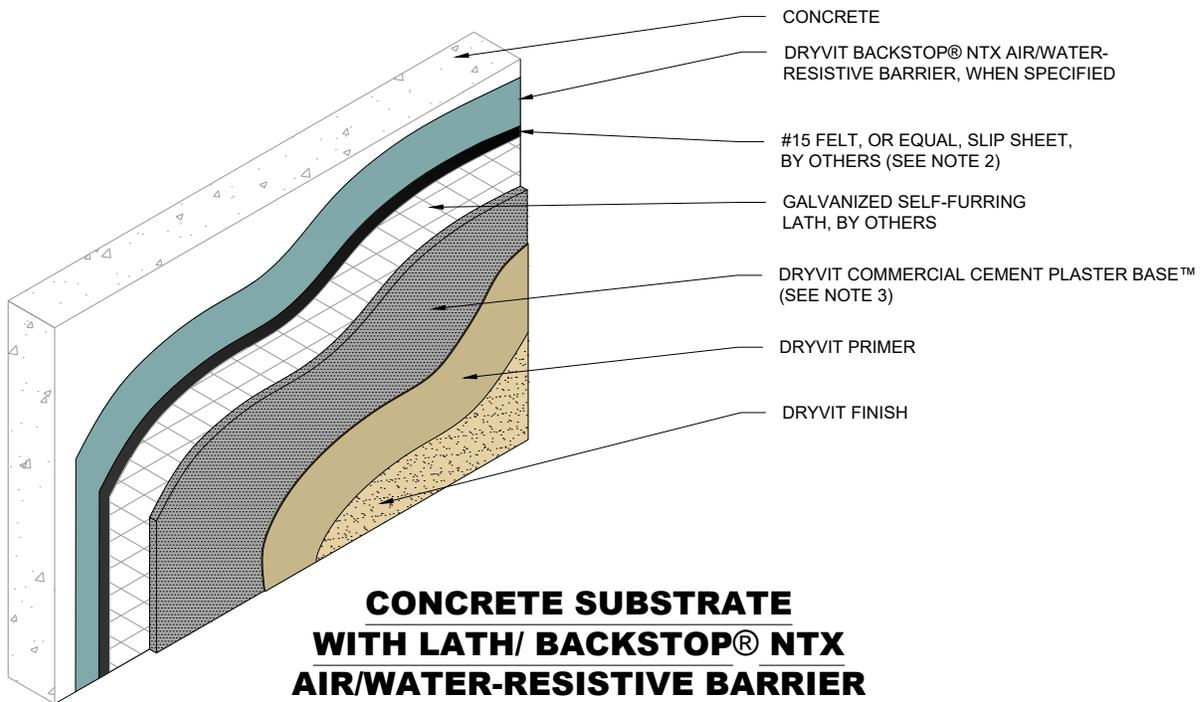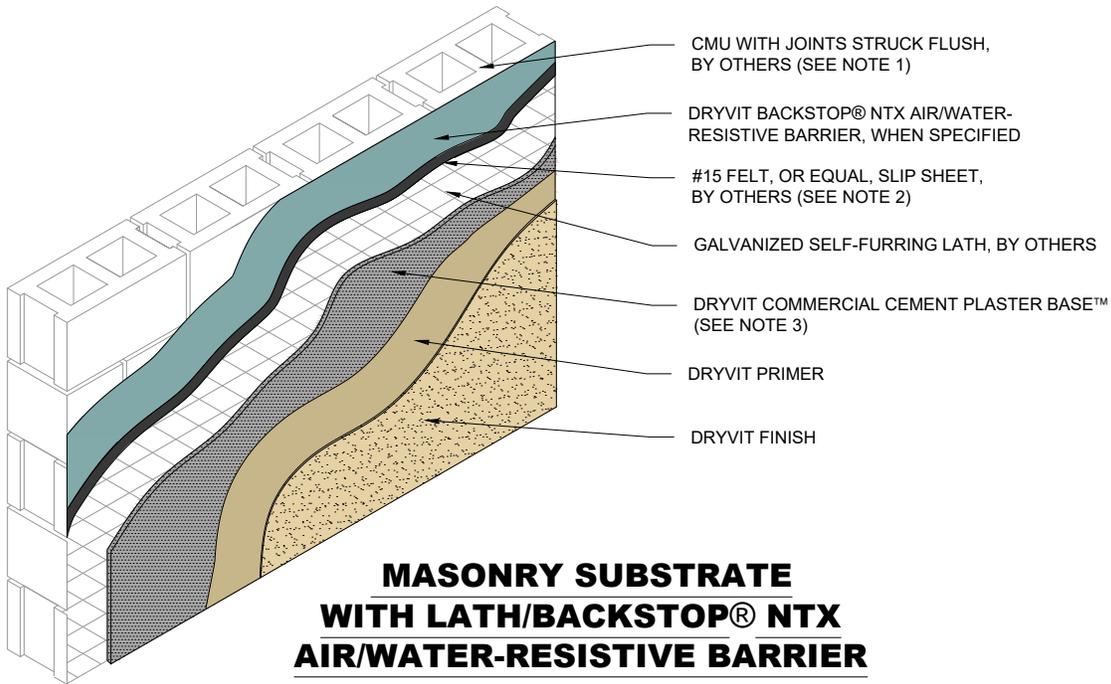

NOTE:

1. SKIM COAT WITH DRYVIT GENESIS® REQUIRED OVER ROUGH OR UNEVEN SUBSTRATES.
2. A SLIP SHEET IS REQUIRED WHEN USING DRYVIT BACKSTOP® NTX.
3. OTHER APPROVED SCRATCH AND BROWN COATS MAY BE ACCEPTABLE. CONSULT DRYVIT FOR SPECIFICS.

The architecture, engineering, and design of the project using the Dryvit products are the responsibility of the project's design professional. All products and systems must comply with local building codes and standards. This detail is for general information and guidance only and Dryvit specifically disclaims any liability for the use of this detail. The project design professional determines, in its sole discretion, whether this detail or a functionally equivalent detail is best suited for the project. This detail is subject to change without notice. Contact Dryvit to ensure you have the most recent version.

Commercial Cement Plaster 1™



Dryvit Technical Support: 800-556-7752

Detail: Metal Lath with Backstop® NTX Option

Drawn by: KAB

Checked by: KK

Scale: NTS

Date: 5/2023


File Name:

CCP-1 3



Construction Products Group

www.tremcocpg.com

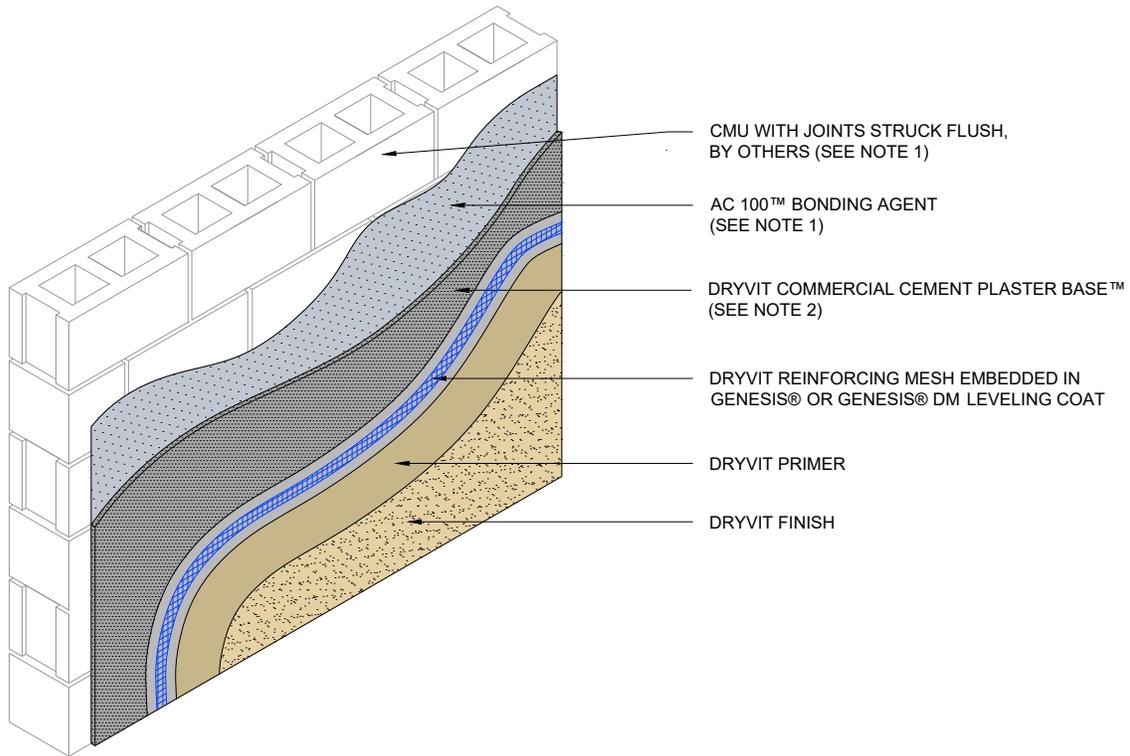

**MASONRY SUBSTRATE WITH DRYVIT BASE COAT
AND EMBEDDED REINFORCING MESH**


NOTE:

1. WHEN SPECIFIED.
2. OTHER APPROVED SCRATCH AND BROWN COATS MAY BE ACCEPTABLE. CONSULT DRYVIT FOR SPECIFICS.

The architecture, engineering, and design of the project using the Dryvit products are the responsibility of the project's design professional. All products and systems must comply with local building codes and standards. This detail is for general information and guidance only and Dryvit specifically disclaims any liability for the use of this detail. The project design professional determines, in its sole discretion, whether this detail or a functionally equivalent detail is best suited for the project. This detail is subject to change without notice. Contact Dryvit to ensure you have the most recent version.

Commercial Cement Plaster 1™


 Dryvit Technical Support: 800-556-7752	Detail: Masonry Substrate- Reinforced Base Coat				File Name:	 Construction Products Group
	Drawn by: KAB	Checked by: KK	Scale: NTS	Date: 5/2023	CCP-1 4	
www.tremcocpg.com						

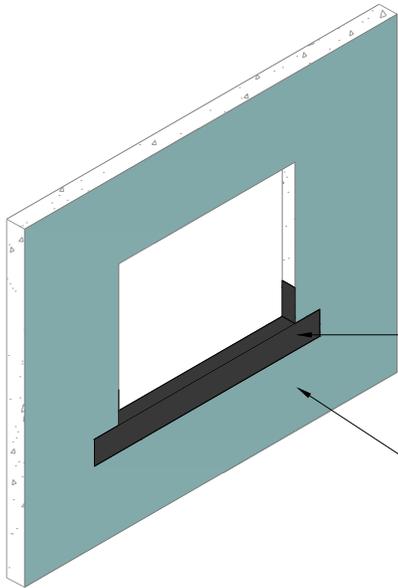

APPLY DRYVIT AQUAFLASH® SYSTEM (SEE NOTES 1 AND 2)


DRYVIT BACKSTOP® NTX AIR/WATER-RESISTIVE BARRIER COATING

STEP #1

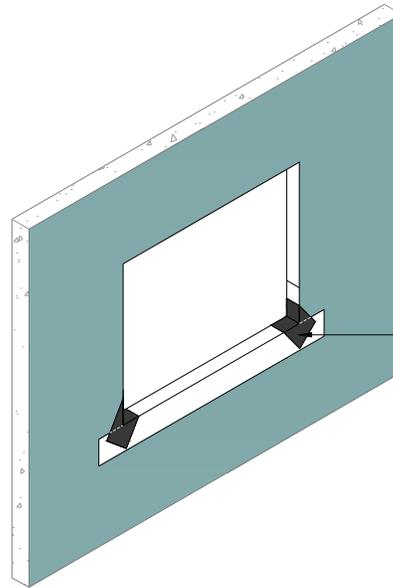


INSTALL DIAGONAL STRIP OF DRYVIT AQUAFLASH® MESH AND AQUAFLASH® SYSTEM AT CORNERS (SEE NOTES 1 AND 3)

STEP #2

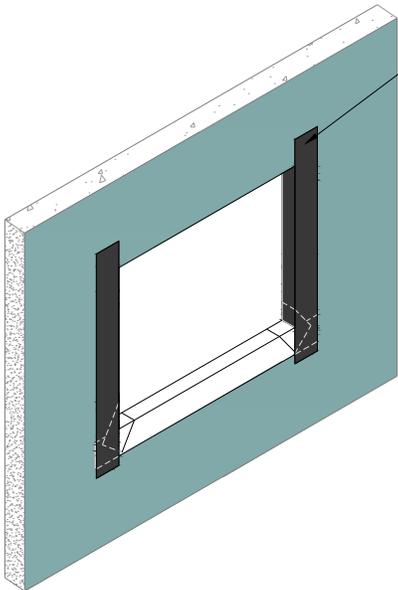

INSTALL DRYVIT AQUAFLASH® SYSTEM AT JAMBS (SEE NOTES 1 AND 2)

STEP #3

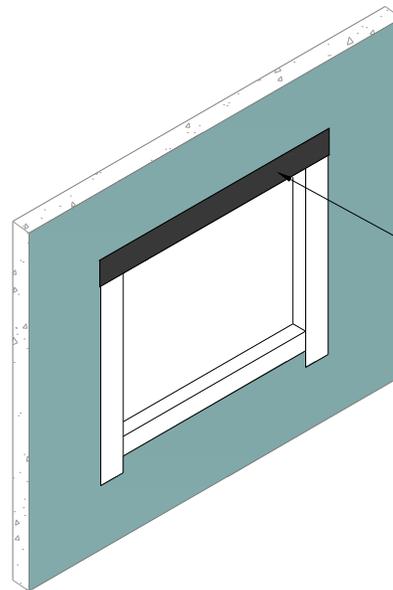

INSTALL DRYVIT AQUAFLASH® SYSTEM AT HEADS (SEE NOTES 1 AND 2)

STEP #4

NOTE:

1. DRYVIT AQUAFLASH® SHALL EXTEND TO INTERIOR FACE OF OPENING.
2. INSTALL WINDOW UNIT AND ASSOCIATED FLASHINGS PER MANUFACTURER'S RECOMMENDATIONS, CODE REQUIREMENTS AND PROJECT DOCUMENTS.

The architecture, engineering, and design of the project using the Dryvit products are the responsibility of the project's design professional. All products and systems must comply with local building codes and standards. This detail is for general information and guidance only and Dryvit specifically disclaims any liability for the use of this detail. The project design professional determines, in its sole discretion, whether this detail or a functionally equivalent detail is best suited for the project. This detail is subject to change without notice. Contact Dryvit to ensure you have the most recent version.

Commercial Cement Plaster 1™



Dryvit Technical Support: 800-556-7752

Detail: Opening Preparation- Backstop® NTX / AquaFlash® System

Drawn by: KAB

Checked by: KK

Scale: NTS

Date: 5/2023

File Name:

CCP-1 5



Construction Products Group

www.tremcocpg.com