

Commercial Cement Plaster 5™



A Furred Rainscreen, Fiberglass Reinforced Portland Cement Plaster with Backstop® NTX™ Air/Water-Resistive Barrier and Fiberglass Reinforced Surface Impact Layer

DS828

Commercial Cement Plaster (CCP) 5 Installation Details

Table of Contents

Detail

CCP-5 CUTAWAY	CCP-5 1
FLOOR LINE JOINT WITH FLASHING	CCP-5 2
OPENING PREPARATION- BACKSTOP® NTX/AQUAFASH® SYSTEM	CCP-5 3
SYSTEM INSTALLATION AT WINDOW	CCP-5 4
TERMINATION AT FLANGED WINDOW- SILL / JAMB	CCP-5 5
TERMINATION AT FLANGED WINDOW- HEAD / JAMB	CCP-5 6
TERMINATION AT STOREFRONT WINDOW- SILL / JAMB	CCP-5 7
TERMINATION AT STOREFRONT WINDOW- HEAD / JAMB	CCP-5 8
TERMINATION AT RAILING ATTACHMENT	CCP-5 9
TERMINATION AT DRYER VENT	CCP-5 10
TERMINATION AT ROOF / PARAPET	CCP-5 11
TERMINATION AT ROOF / WALL INTERSECTION	CCP-5 12
TERMINATION AT PARAPET / WALL INTERSECTION	CCP-5 13
TERMINATION AT DECK	CCP-5 14
TERMINATION AT SOFFIT	CCP-5 15
CEMENT PLASTER CONTROL JOINTS	CCP-5 16

NOTE:

DRYVIT MAKES NO REPRESENTATION REGARDING CONFORMITY OF ITS SUGGESTIONS TO MODEL BUILDING CODES, ENGINEERING CRITERIA, SPECIFIC APPLICATIONS, OR PROJECT LOCATIONS. ALL COMPONENTS INDICATED IN ILLUSTRATIONS, AS WELL AS OTHERS THAT MAY BE REQUIRED FOR THE INTEGRITY OF THE SYSTEM SHALL BE DESIGNED, DETAILED, AND ENGINEERED BY REPRESENTATIVES OF THE ARCHITECT, OWNER, OR CONTRACTOR TO BE IN CONFORMANCE WITH MODEL CODES, ARCHITECTURAL, AND ENGINEERING REQUIREMENTS PERTAINING TO SPECIFIC BUILDING PROJECTS.

DRYVIT MAKES NO WARRANTY, EXPRESSED OR IMPLIED, AS TO THE ARCHITECTURAL DESIGN, ENGINEERING, OR WORKMANSHIP OF PROJECTS UTILIZING DRYVIT SYSTEMS OR PRODUCTS.

THE LIABILITIES OF DRYVIT SHALL BE AS STATED IN THE DRYVIT STANDARD WARRANTY. CONTACT DRYVIT FOR A FULL AND COMPLETE COPY OF THE WARRANTY.

The architecture, engineering, and design of the project using the Dryvit products are the responsibility of the project's design professional. All products and systems must comply with local building codes and standards. This detail is for general information and guidance only and Dryvit specifically disclaims any liability for the use of this detail. The project design professional determines, in its sole discretion, whether this detail or a functionally equivalent detail is best suited for the project. This detail is subject to change without notice. Contact Dryvit to ensure you have the most recent version.

Commercial Cement Plaster 5™



Dryvit Technical Support: 800-556-7752

Detail: Table of Contents

Drawn by: KAB

Checked by: KK

Scale: NTS

Date: 4/2022


File Name:

CCP-5 TOC



Construction Products Group

www.tremcoocpg.com

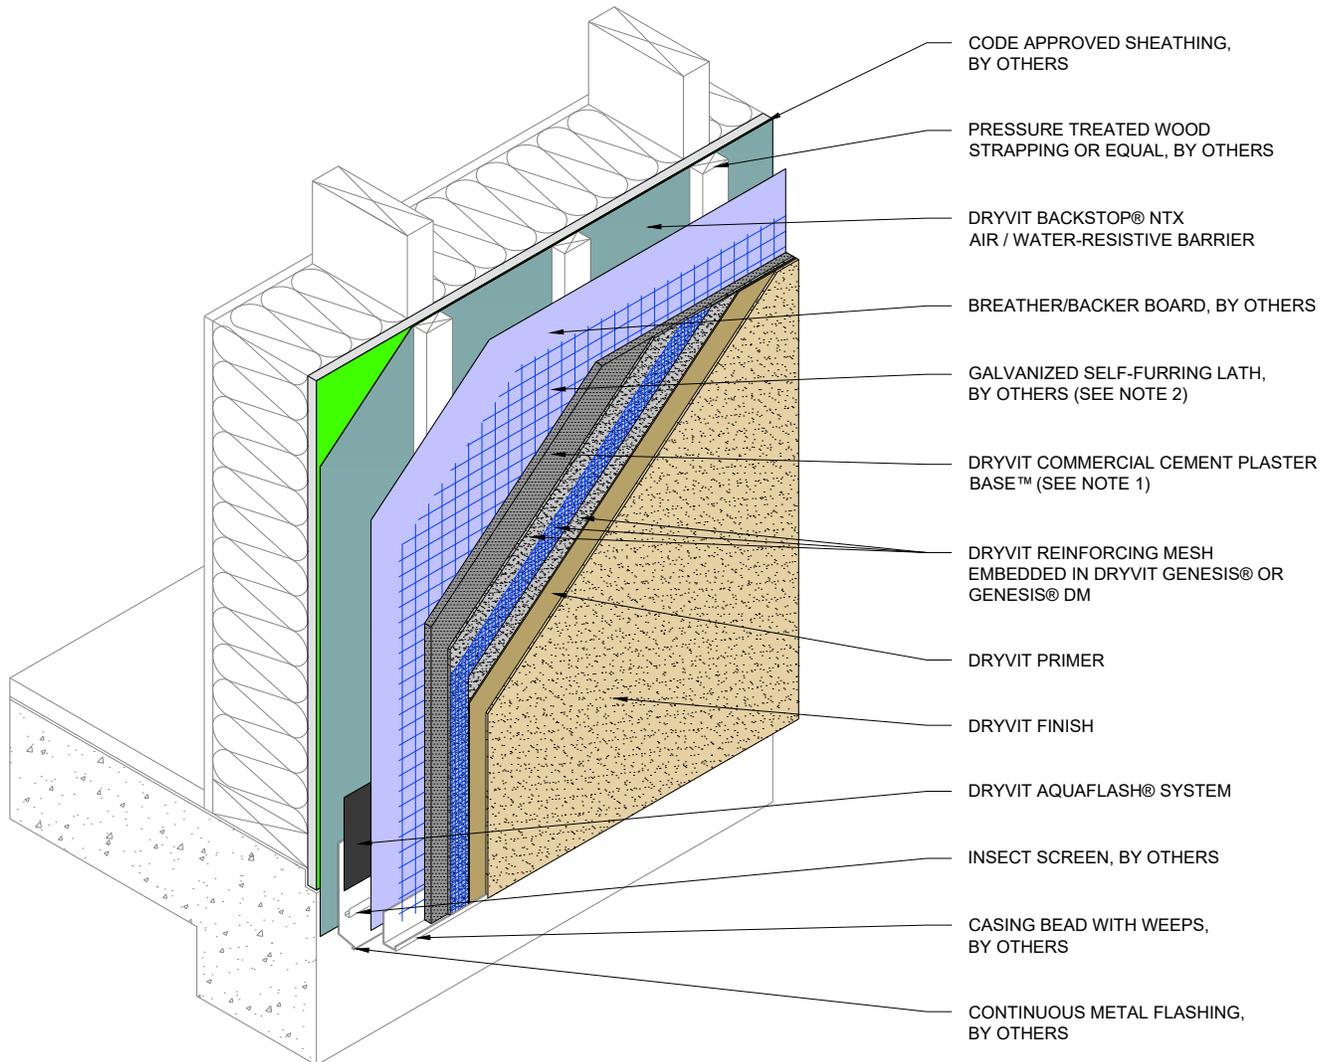

NOTE:

1. OTHER APPROVED SCRATCH AND BROWN COATS MAY BE ACCEPTABLE. CONSULT DRYVIT FOR SPECIFICS.
2. PAPER BACKED LATH OR OTHER SLIP SHEET MAY BE REQUIRED OVER CERTAIN SUBSTRATES.

The architecture, engineering, and design of the project using the Dryvit products are the responsibility of the project's design professional. All products and systems must comply with local building codes and standards. This detail is for general information and guidance only and Dryvit specifically disclaims any liability for the use of this detail. The project design professional determines, in its sole discretion, whether this detail or a functionally equivalent detail is best suited for the project. This detail is subject to change without notice. Contact Dryvit to ensure you have the most recent version.

Commercial Cement Plaster 5™



Dryvit Technical Support: 800-556-7752

Detail: CCP 5 Cutaway

Drawn by: KAB

Checked by: KK

Scale: NTS

Date: 4/2022


File Name:

CCP-5 1



Construction Products Group

www.tremcocpg.com

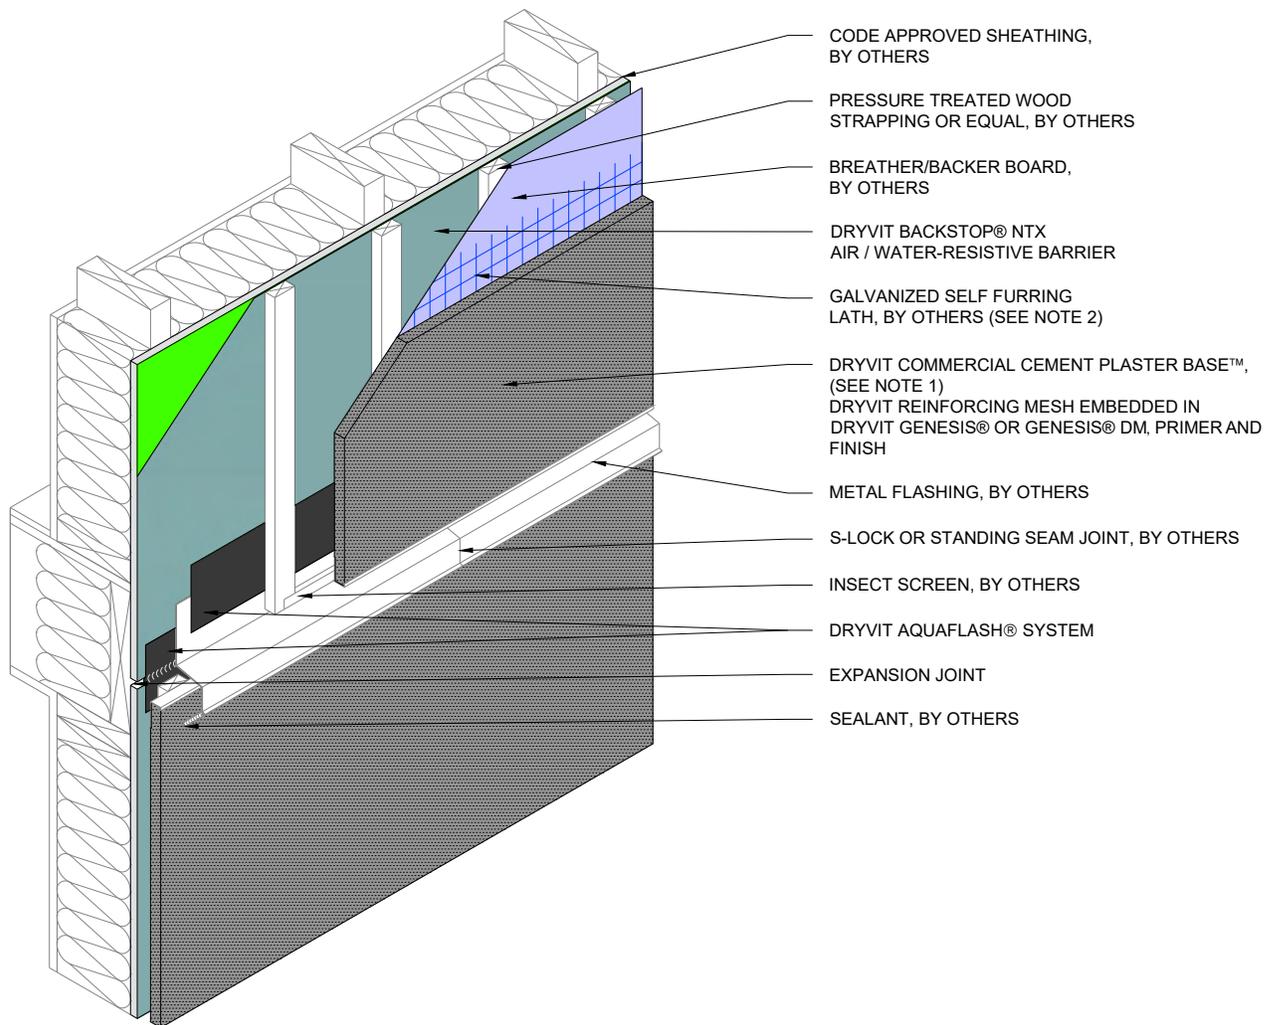

- CODE APPROVED SHEATHING, BY OTHERS
- PRESSURE TREATED WOOD STRAPPING OR EQUAL, BY OTHERS
- BREATHER/BACKER BOARD, BY OTHERS
- DRYVIT BACKSTOP® NTX AIR / WATER-RESISTIVE BARRIER
- GALVANIZED SELF FURRING LATH, BY OTHERS (SEE NOTE 2)
- DRYVIT COMMERCIAL CEMENT PLASTER BASE™, (SEE NOTE 1)
- DRYVIT REINFORCING MESH EMBEDDED IN DRYVIT GENESIS® OR GENESIS® DM, PRIMER AND FINISH
- METAL FLASHING, BY OTHERS
- S-LOCK OR STANDING SEAM JOINT, BY OTHERS
- INSECT SCREEN, BY OTHERS
- DRYVIT AQUAFASH® SYSTEM
- EXPANSION JOINT
- SEALANT, BY OTHERS

NOTE:

1. OTHER APPROVED SCRATCH AND BROWN COATS MAY BE ACCEPTABLE. CONSULT DRYVIT FOR SPECIFICS.
2. PAPER BACKED LATH OR OTHER SLIP SHEET MAY BE REQUIRED OVER CERTAIN SUBSTRATES.

The architecture, engineering, and design of the project using the Dryvit products are the responsibility of the project's design professional. All products and systems must comply with local building codes and standards. This detail is for general information and guidance only and Dryvit specifically disclaims any liability for the use of this detail. The project design professional determines, in its sole discretion, whether this detail or a functionally equivalent detail is best suited for the project. This detail is subject to change without notice. Contact Dryvit to ensure you have the most recent version.

Commercial Cement Plaster 5™



Dryvit Technical Support: 800-556-7752

Detail: Floor Line Joint With Flashing

Drawn by: KAB

Checked by: KK

Scale: NTS

Date: 4/2022


File Name:

CCP-5 2



Construction Products Group


www.tremcocpg.com

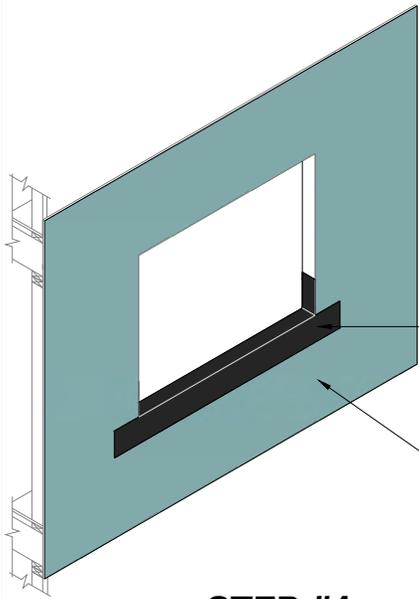

STEP #1


APPLY DRYVIT AQUAFLASH® SYSTEM (SEE NOTES 1 AND 3)

DRYVIT BACKSTOP® NTX AIR / WATER-RESISTIVE BARRIER COATING

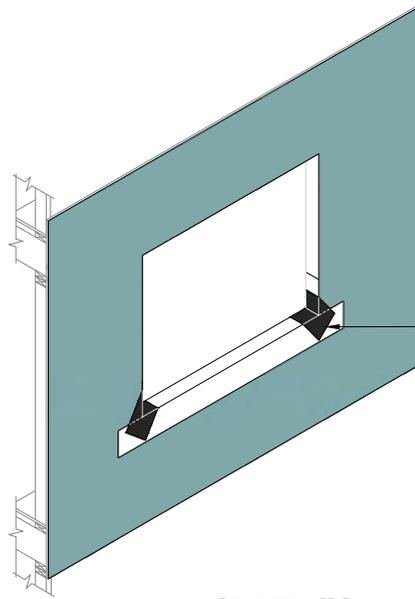


STEP #2

INSTALL DIAGONAL STRIP OF DRYVIT AQUAFLASH® MESH AND AQUAFLASH® AT CORNERS (SEE NOTES 1 AND 3)

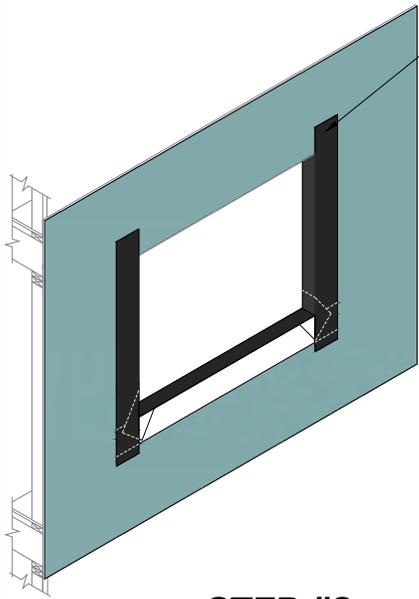

STEP #3

INSTALL DRYVIT AQUAFLASH® SYSTEM AT JAMBS (SEE NOTES 1 AND 3)

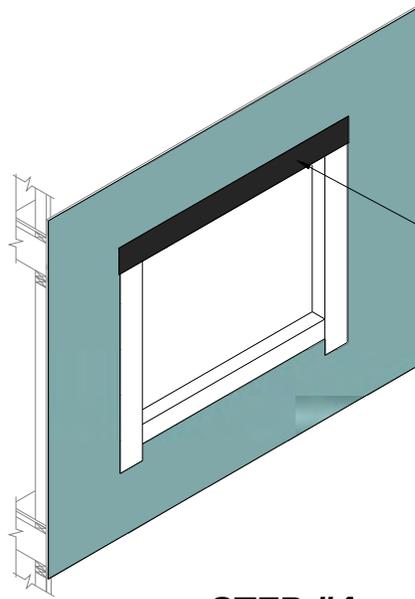

STEP #4

INSTALL DRYVIT AQUAFLASH® SYSTEM AT HEADS (SEE NOTES 1, 2, AND 3)

NOTE:

1. DRYVIT AQUAFLASH® SHALL EXTEND TO INTERIOR FACE OF OPENING.
2. REFER TO HEAD, SILL AND JAMB DETAILS FOR FLASHING INTEGRATION.
3. INSTALL WINDOW UNIT AND ASSOCIATED FLASHINGS PER MANUFACTURER'S RECOMMENDATIONS, CODE REQUIREMENTS AND PROJECT DOCUMENTS.

The architecture, engineering, and design of the project using the Dryvit products are the responsibility of the project's design professional. All products and systems must comply with local building codes and standards. This detail is for general information and guidance only and Dryvit specifically disclaims any liability for the use of this detail. The project design professional determines, in its sole discretion, whether this detail or a functionally equivalent detail is best suited for the project. This detail is subject to change without notice. Contact Dryvit to ensure you have the most recent version.

Commercial Cement Plaster 5™



Dryvit Technical Support: 800-556-7752

Detail: Opening Preparation- Backstop® NTX/AquaFlash® System

Drawn by: KAB

Checked by: KK

Scale: NTS

Date: 4/2022


File Name:

CCP-5 3




Construction Products Group

www.tremcocpg.com

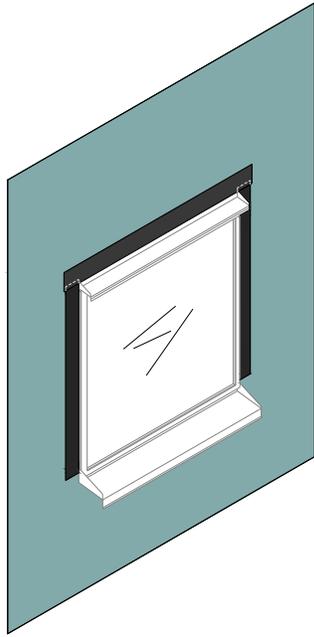

INSTALL WINDOW, SILL AND HEAD FLASHING
AND APPLY DRYVIT AQUAFLASH® SYSTEM
OVER HEAD FLASHING

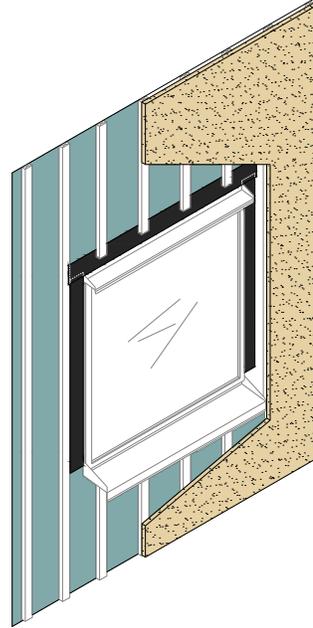

INSTALL STRAPPING AND CEMENT PLASTER
SYSTEM

The architecture, engineering, and design of the project using the Dryvit products are the responsibility of the project's design professional. All products and systems must comply with local building codes and standards. This detail is for general information and guidance only and Dryvit specifically disclaims any liability for the use of this detail. The project design professional determines, in its sole discretion, whether this detail or a functionally equivalent detail is best suited for the project. This detail is subject to change without notice. Contact Dryvit to ensure you have the most recent version.

Commercial Cement Plaster 5™



Dryvit Technical Support: 800-556-7752

Detail: System Installation at Window

Drawn by: KAB

Checked by: KK

Scale: NTS

Date: 4/2022


File Name:

CCP-5 4



Construction Products Group

www.tremcocpg.com

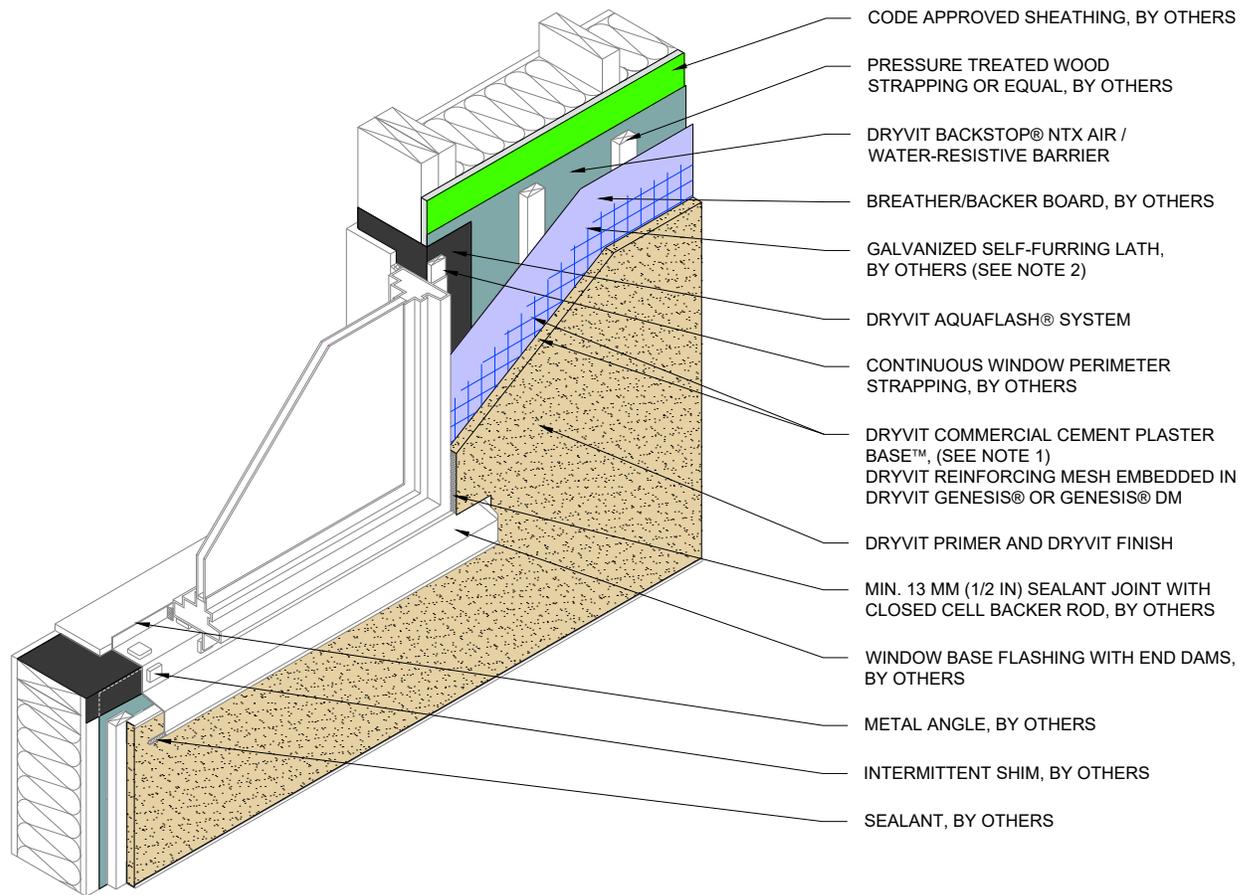

- CODE APPROVED SHEATHING, BY OTHERS
- PRESSURE TREATED WOOD STRAPPING OR EQUAL, BY OTHERS
- DRYVIT BACKSTOP® NTX AIR / WATER-RESISTIVE BARRIER
- BREATHER/BACKER BOARD, BY OTHERS
- GALVANIZED SELF-FURRING LATH, BY OTHERS (SEE NOTE 2)
- DRYVIT AQUAFLASH® SYSTEM
- CONTINUOUS WINDOW PERIMETER STRAPPING, BY OTHERS
- DRYVIT COMMERCIAL CEMENT PLASTER BASE™, (SEE NOTE 1)
DRYVIT REINFORCING MESH EMBEDDED IN DRYVIT GENESIS® OR GENESIS® DM
- DRYVIT PRIMER AND DRYVIT FINISH
- MIN. 13 MM (1/2 IN) SEALANT JOINT WITH CLOSED CELL BACKER ROD, BY OTHERS
- WINDOW BASE FLASHING WITH END DAMS, BY OTHERS
- METAL ANGLE, BY OTHERS
- INTERMITTENT SHIM, BY OTHERS
- SEALANT, BY OTHERS


NOTE:

1. OTHER APPROVED SCRATCH AND BROWN COATS MAY BE ACCEPTABLE. CONSULT DRYVIT FOR SPECIFICS.
2. PAPER BACKED LATH OR OTHER SLIP SHEET MAY BE REQUIRED OVER CERTAIN SUBSTRATES.

The architecture, engineering, and design of the project using the Dryvit products are the responsibility of the project's design professional. All products and systems must comply with local building codes and standards. This detail is for general information and guidance only and Dryvit specifically disclaims any liability for the use of this detail. The project design professional determines, in its sole discretion, whether this detail or a functionally equivalent detail is best suited for the project. This detail is subject to change without notice. Contact Dryvit to ensure you have the most recent version.

Commercial Cement Plaster 5™

 Dryvit Technical Support: 800-556-7752	Detail: Termination at Flanged Window- Sill / Jamb				File Name:		 TREMCO Construction Products Group
	Drawn by: KAB	Checked by: KK	Scale: NTS	Date: 4/2022	CCP-5 5		
www.tremcocpg.com							

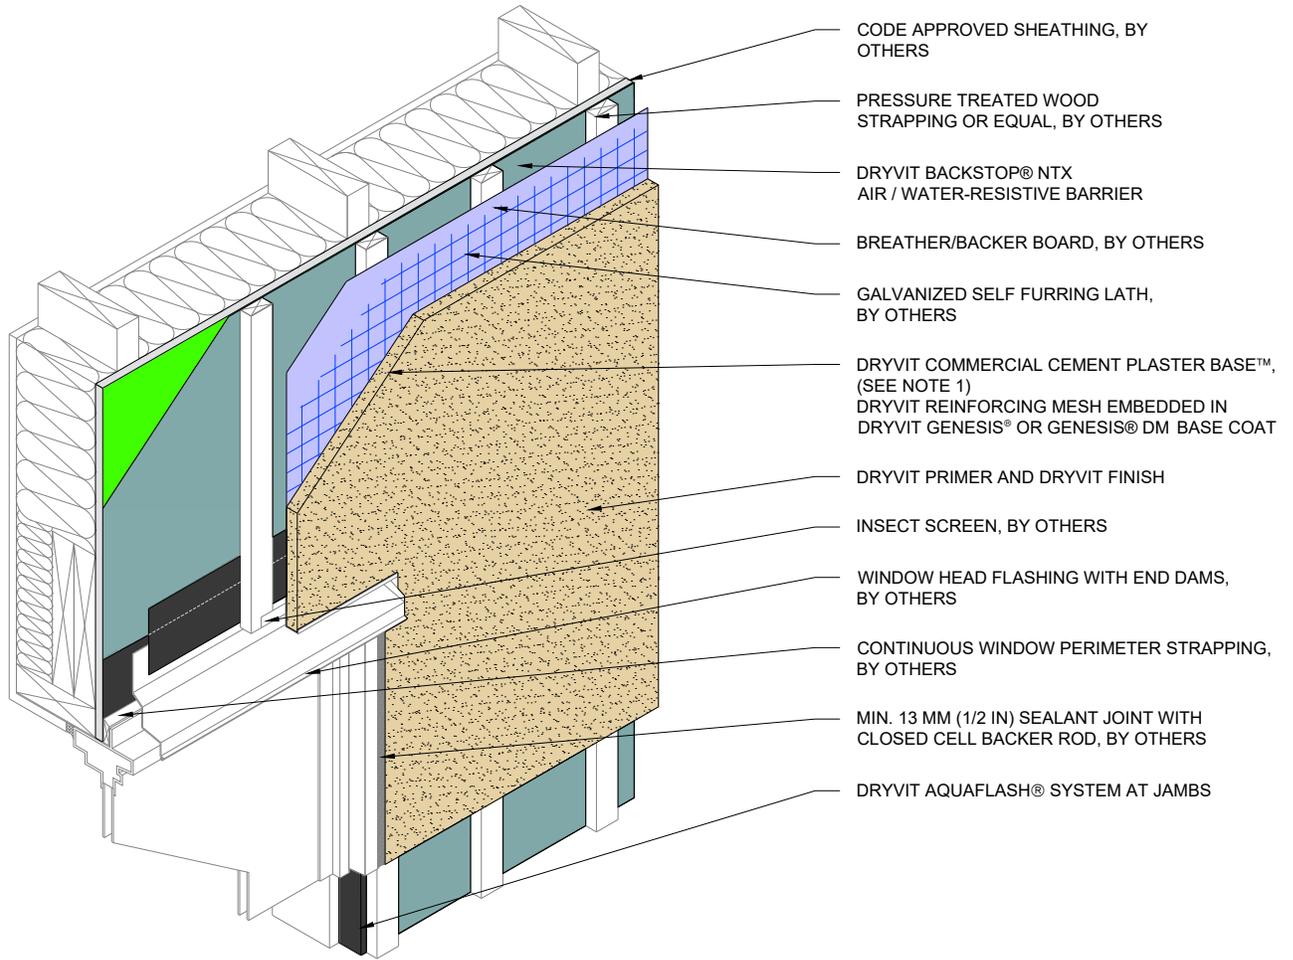


NOTE:
 1. OTHER APPROVED SCRATCH AND BROWN COATS MAY BE ACCEPTABLE. CONSULT DRYVIT FOR SPECIFICS.

The architecture, engineering, and design of the project using the Dryvit products are the responsibility of the project's design professional. All products and systems must comply with local building codes and standards. This detail is for general information and guidance only and Dryvit specifically disclaims any liability for the use of this detail. The project design professional determines, in its sole discretion, whether this detail or a functionally equivalent detail is best suited for the project. This detail is subject to change without notice. Contact Dryvit to ensure you have the most recent version.

Commercial Cement Plaster 5™

 Dryvit Technical Support: 800-556-7752	Detail: Termination at Flanged Window-Head / Jamb				File Name:		 Construction Products Group
	Drawn by: KAB	Checked by: KK	Scale: NTS	Date: 4/2022	CCP-5 6		
www.tremcocpg.com							

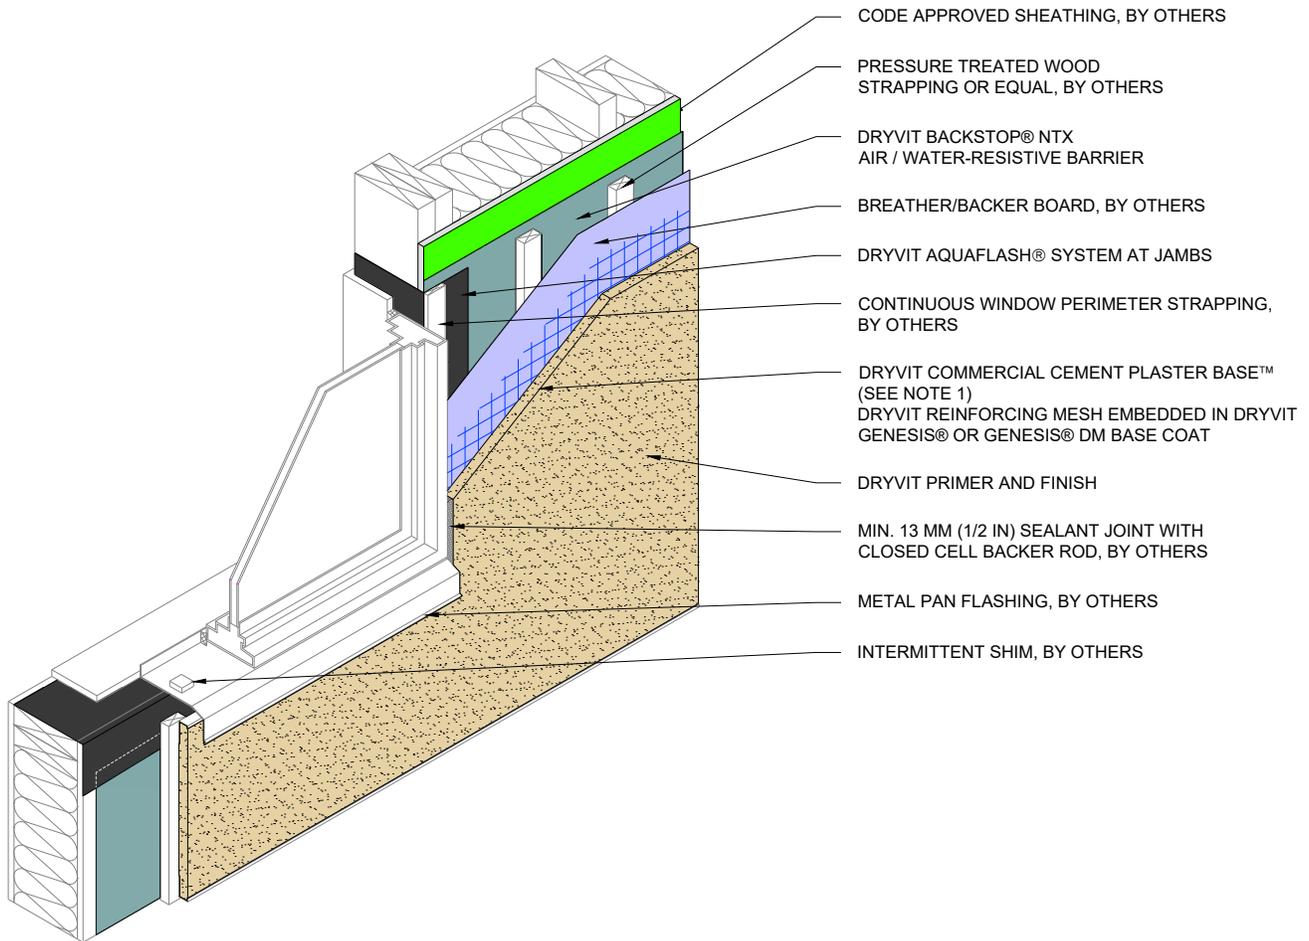

- CODE APPROVED SHEATHING, BY OTHERS
- PRESSURE TREATED WOOD STRAPPING OR EQUAL, BY OTHERS
- DRYVIT BACKSTOP® NTX AIR / WATER-RESISTIVE BARRIER
- BREATHER/BACKER BOARD, BY OTHERS
- DRYVIT AQUAFLASH® SYSTEM AT JAMBS
- CONTINUOUS WINDOW PERIMETER STRAPPING, BY OTHERS
- DRYVIT COMMERCIAL CEMENT PLASTER BASE™ (SEE NOTE 1)
DRYVIT REINFORCING MESH EMBEDDED IN DRYVIT GENESIS® OR GENESIS® DM BASE COAT
- DRYVIT PRIMER AND FINISH
- MIN. 13 MM (1/2 IN) SEALANT JOINT WITH CLOSED CELL BACKER ROD, BY OTHERS
- METAL PAN FLASHING, BY OTHERS
- INTERMITTENT SHIM, BY OTHERS

NOTE:

1. OTHER APPROVED SCRATCH AND BROWN COATS MAY BE ACCEPTABLE. CONSULT DRYVIT FOR SPECIFICS.
2. PAPER BACKED LATH OR OTHER SLIP SHEET MAY BE REQUIRED OVER CERTAIN SUBSTRATES.

The architecture, engineering, and design of the project using the Dryvit products are the responsibility of the project's design professional. All products and systems must comply with local building codes and standards. This detail is for general information and guidance only and Dryvit specifically disclaims any liability for the use of this detail. The project design professional determines, in its sole discretion, whether this detail or a functionally equivalent detail is best suited for the project. This detail is subject to change without notice. Contact Dryvit to ensure you have the most recent version.

Commercial Cement Plaster 5™



Dryvit Technical Support: 800-556-7752

Detail: Termination at Storefront Window-Sill / Jamb

Drawn by: KAB

Checked by: KK

Scale: NTS

Date: 4/2022


File Name:

CCP-5 7



Construction Products Group

www.tremcocpg.com

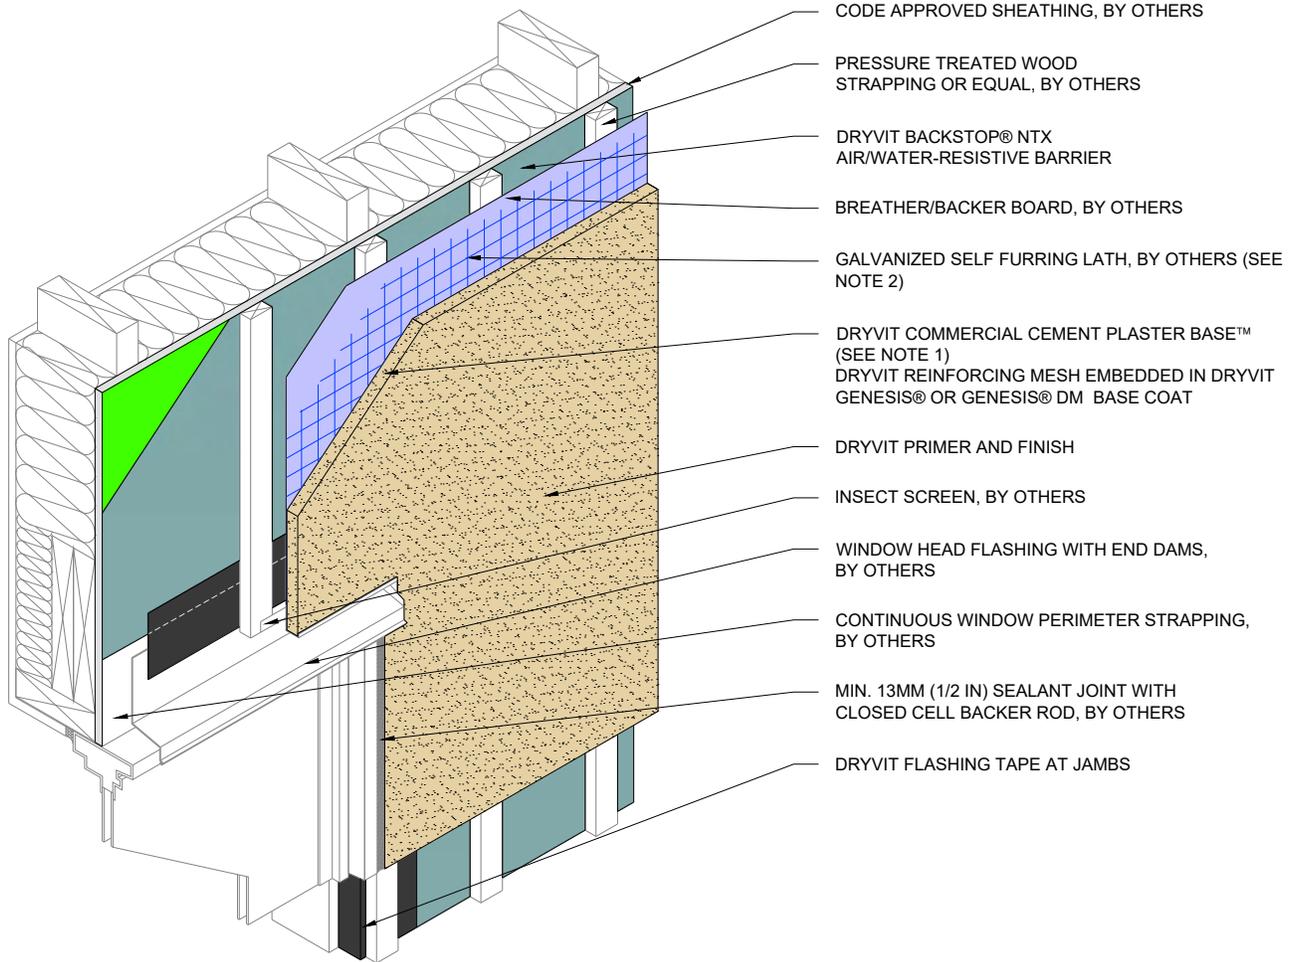

CODE APPROVED SHEATHING, BY OTHERS

PRESSURE TREATED WOOD STRAPPING OR EQUAL, BY OTHERS

DRYVIT BACKSTOP® NTX AIR/WATER-RESISTIVE BARRIER

BREATHER/BACKER BOARD, BY OTHERS

GALVANIZED SELF FURRING LATH, BY OTHERS (SEE NOTE 2)

DRYVIT COMMERCIAL CEMENT PLASTER BASE™ (SEE NOTE 1)
 DRYVIT REINFORCING MESH EMBEDDED IN DRYVIT GENESIS® OR GENESIS® DM BASE COAT

DRYVIT PRIMER AND FINISH

INSECT SCREEN, BY OTHERS

WINDOW HEAD FLASHING WITH END DAMS, BY OTHERS

CONTINUOUS WINDOW PERIMETER STRAPPING, BY OTHERS

MIN. 13MM (1/2 IN) SEALANT JOINT WITH CLOSED CELL BACKER ROD, BY OTHERS

DRYVIT FLASHING TAPE AT JAMBS

NOTE:

1. OTHER APPROVED SCRATCH AND BROWN COATS MAY BE ACCEPTABLE. CONSULT DRYVIT FOR SPECIFICS.
2. PAPER BACKED LATH OR OTHER SLIP SHEET MAY BE REQUIRED OVER CERTAIN SUBSTRATES.

The architecture, engineering, and design of the project using the Dryvit products are the responsibility of the project's design professional. All products and systems must comply with local building codes and standards. This detail is for general information and guidance only and Dryvit specifically disclaims any liability for the use of this detail. The project design professional determines, in its sole discretion, whether this detail or a functionally equivalent detail is best suited for the project. This detail is subject to change without notice. Contact Dryvit to ensure you have the most recent version.

Commercial Cement Plaster 5™



Dryvit Technical Support: 800-556-7752

Detail: Termination at Storefront Window-Head / Jamb

Drawn by: KAB

Checked by: KK

Scale: NTS

Date: 4/2022


File Name:

CCP-5 8




Construction Products Group

www.tremcocpg.com

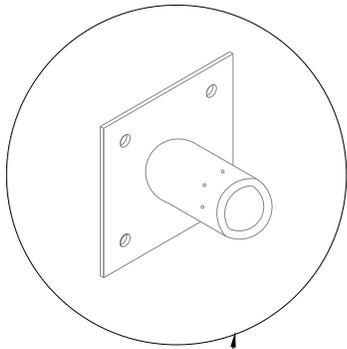

SLEEVE, STRUCTURAL BACKING, BY OTHERS

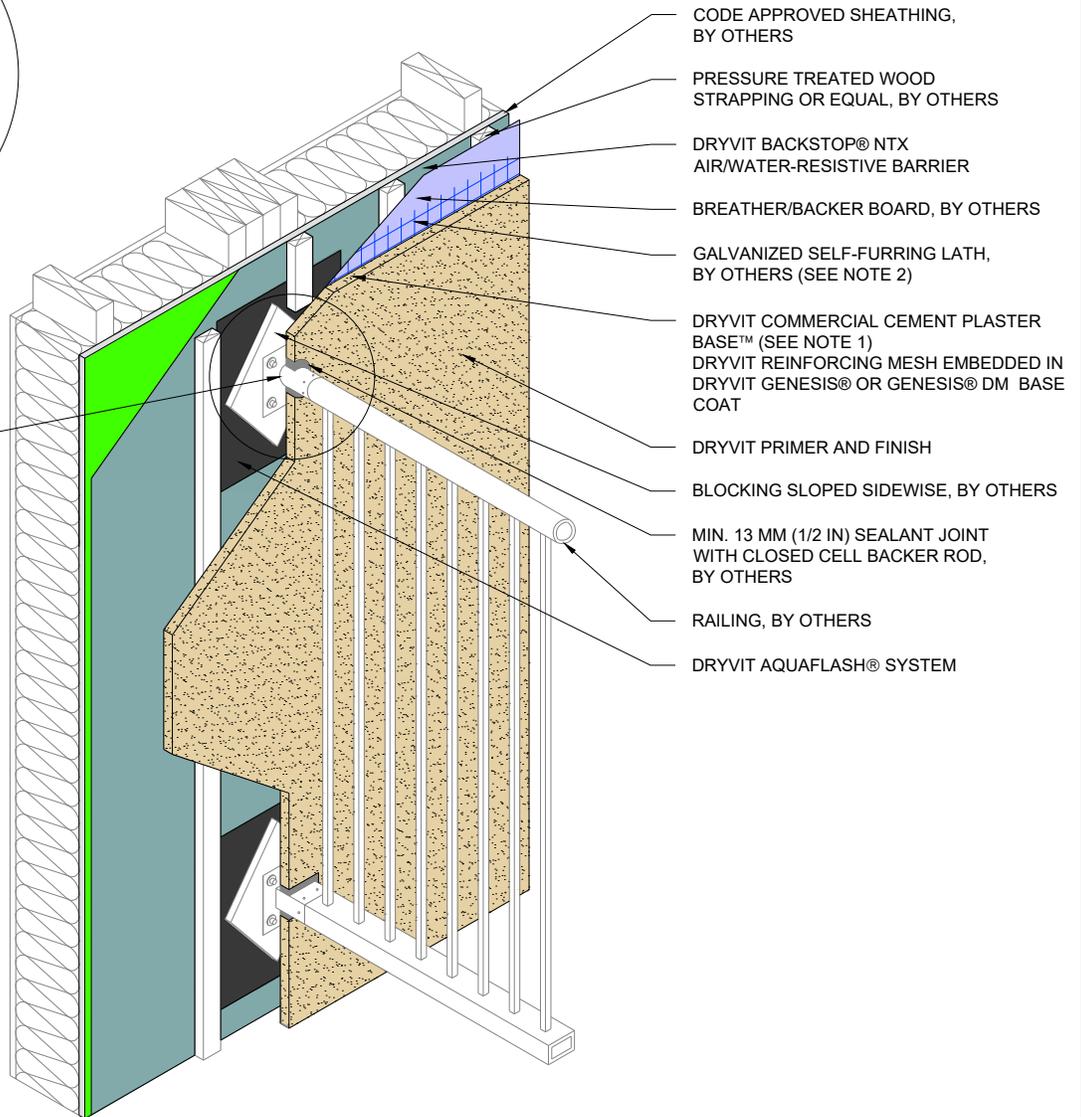

NOTE:

1. OTHER APPROVED SCRATCH AND BROWN COATS MAY BE ACCEPTABLE. CONSULT DRYVIT FOR SPECIFICS.
2. PAPER BACKED LATH OR OTHER SLIP SHEET MAY BE REQUIRED OVER CERTAIN SUBSTRATES.

The architecture, engineering, and design of the project using the Dryvit products are the responsibility of the project's design professional. All products and systems must comply with local building codes and standards. This detail is for general information and guidance only and Dryvit specifically disclaims any liability for the use of this detail. The project design professional determines, in its sole discretion, whether this detail or a functionally equivalent detail is best suited for the project. This detail is subject to change without notice. Contact Dryvit to ensure you have the most recent version.

Commercial Cement Plaster 5™



Dryvit Technical Support: 800-556-7752

Detail: Termination at Railing Attachment

Drawn by: KAB

Checked by: KK

Scale: NTS

Date: 4/2022


File Name:

CCP-5 9



Construction Products Group

www.tremcocpg.com

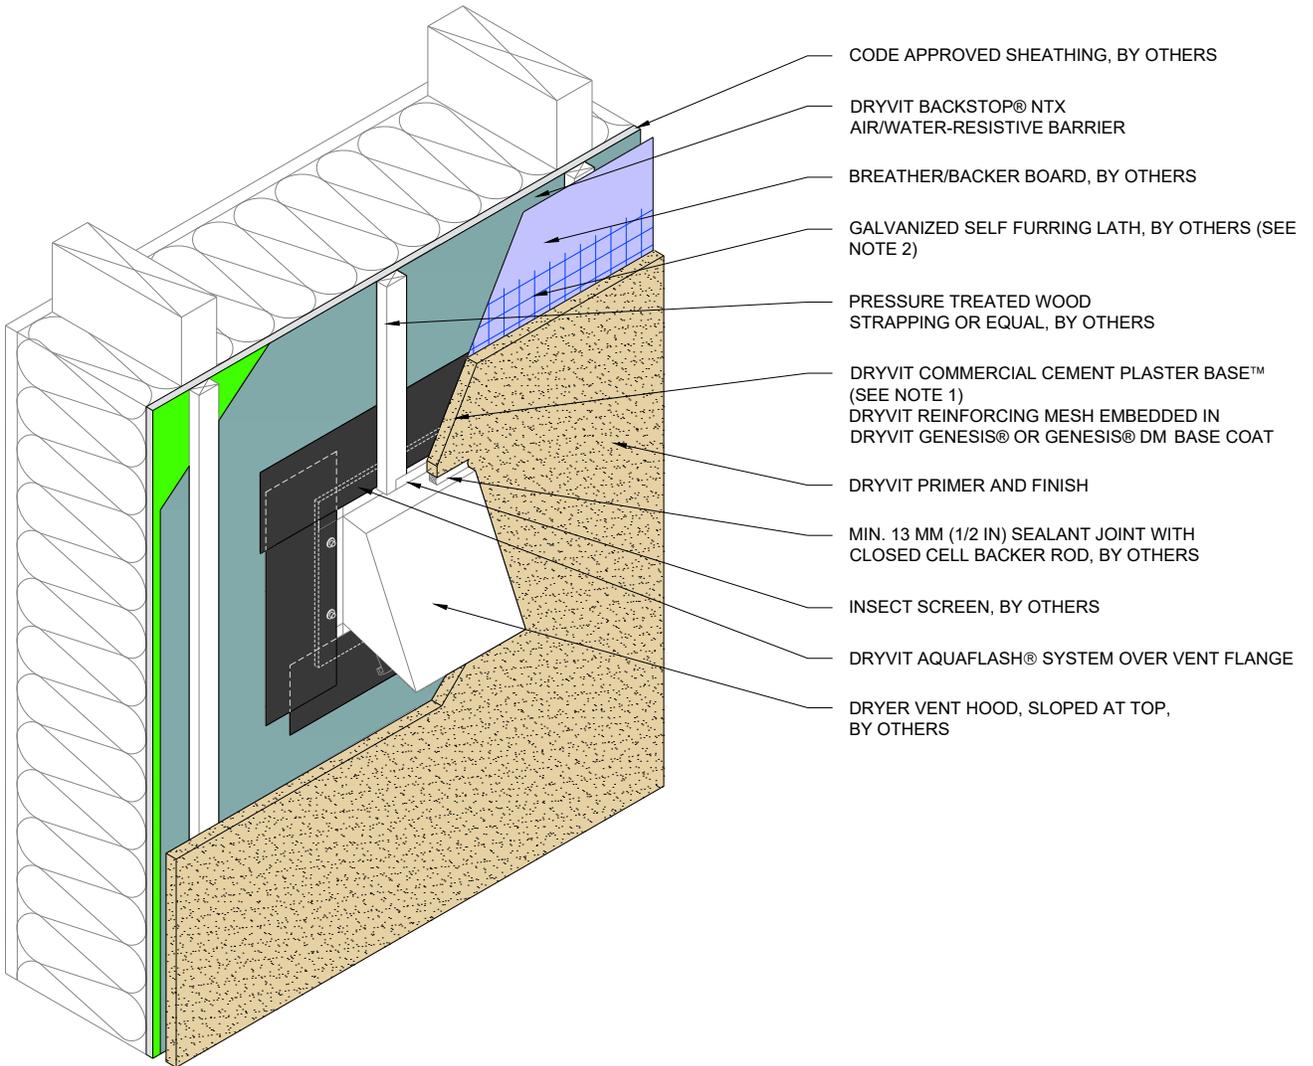


- CODE APPROVED SHEATHING, BY OTHERS
- DRYVIT BACKSTOP® NTX AIR/WATER-RESISTIVE BARRIER
- BREATHER/BACKER BOARD, BY OTHERS
- GALVANIZED SELF FURRING LATH, BY OTHERS (SEE NOTE 2)
- PRESSURE TREATED WOOD STRAPPING OR EQUAL, BY OTHERS
- DRYVIT COMMERCIAL CEMENT PLASTER BASE™ (SEE NOTE 1)
DRYVIT REINFORCING MESH EMBEDDED IN DRYVIT GENESIS® OR GENESIS® DM BASE COAT
- DRYVIT PRIMER AND FINISH
- MIN. 13 MM (1/2 IN) SEALANT JOINT WITH CLOSED CELL BACKER ROD, BY OTHERS
- INSECT SCREEN, BY OTHERS
- DRYVIT AQUAFASH® SYSTEM OVER VENT FLANGE
- DRYER VENT HOOD, SLOPED AT TOP, BY OTHERS

NOTE:
 1. OTHER APPROVED SCRATCH AND BROWN COATS MAY BE ACCEPTABLE. CONSULT DRYVIT FOR SPECIFICS.
 2. PAPER BACKED LATH OR OTHER SLIP SHEET MAY BE REQUIRED OVER CERTAIN SUBSTRATES.

The architecture, engineering, and design of the project using the Dryvit products are the responsibility of the project's design professional. All products and systems must comply with local building codes and standards. This detail is for general information and guidance only and Dryvit specifically disclaims any liability for the use of this detail. The project design professional determines, in its sole discretion, whether this detail or a functionally equivalent detail is best suited for the project. This detail is subject to change without notice. Contact Dryvit to ensure you have the most recent version.

Commercial Cement Plaster 5™

 Dryvit Technical Support: 800-556-7752	Detail: Termination at Dryer Vent				File Name:		 Construction Products Group
	Drawn by: KAB	Checked by: KK	Scale: NTS	Date: 4/2022	CCP-5 10		
www.tremcocpg.com							

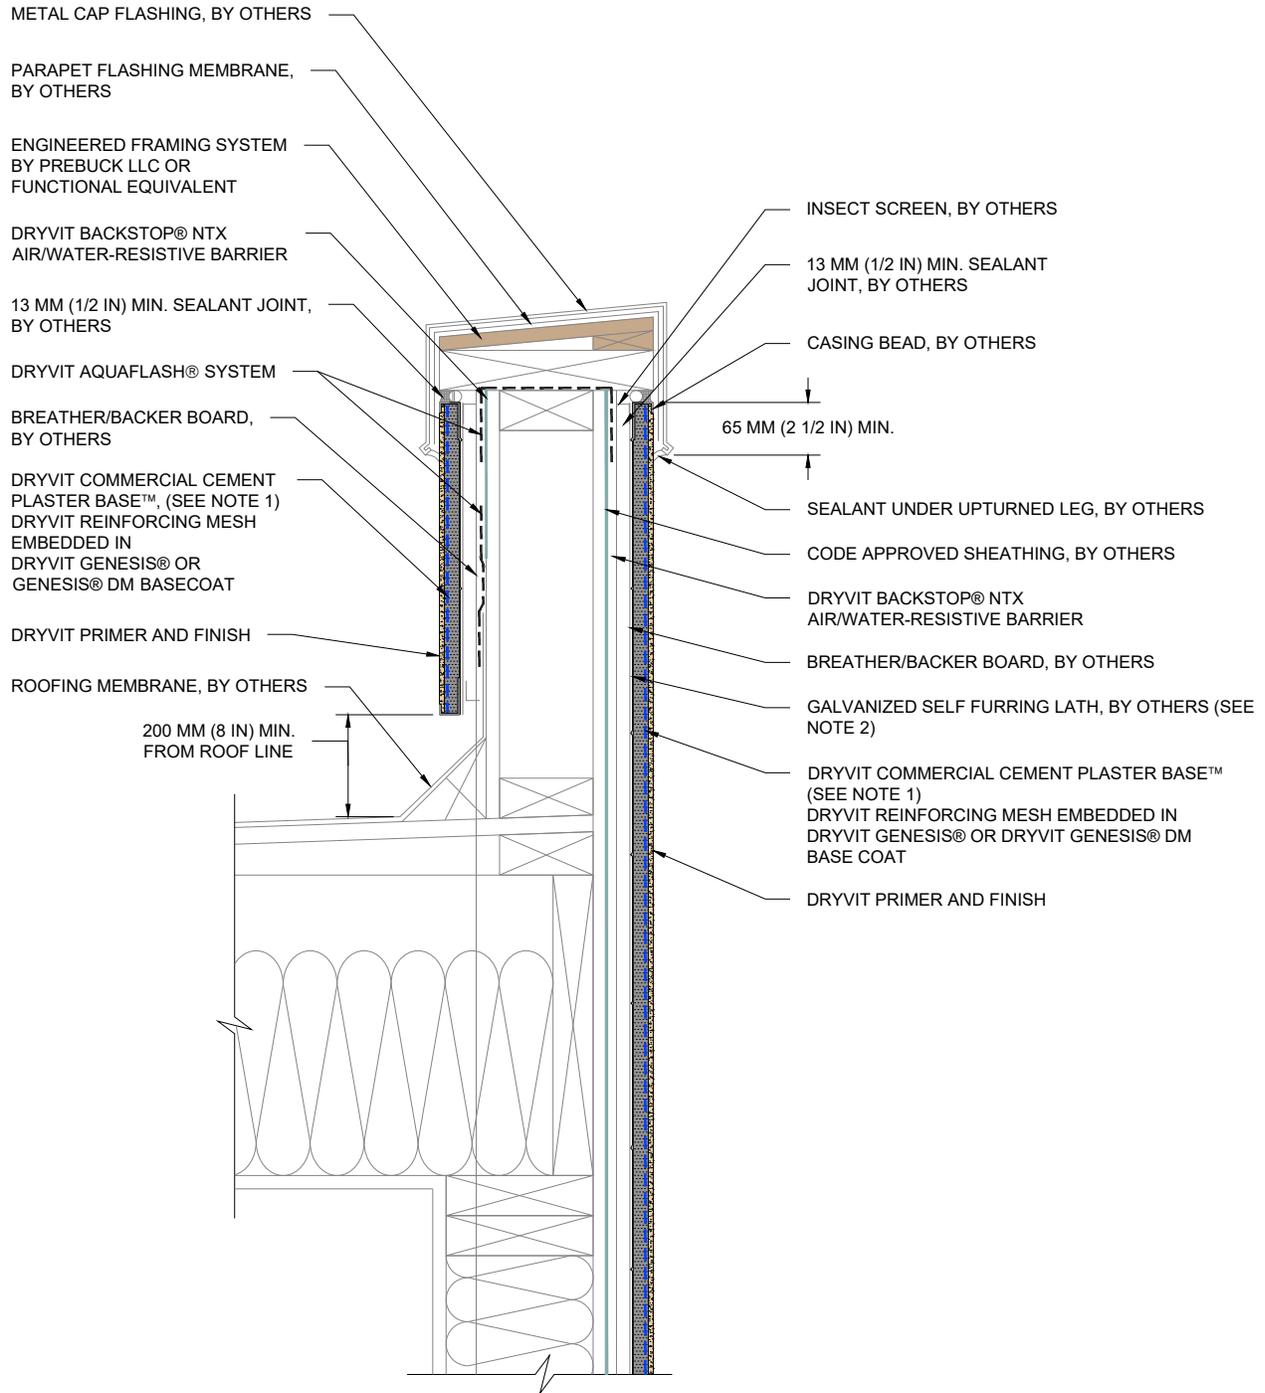

NOTE:

1. OTHER APPROVED SCRATCH AND BROWN COATS MAY BE ACCEPTABLE. CONSULT DRYVIT FOR SPECIFICS.
2. PAPER BACKED LATH OR OTHER SLIP SHEET MAY BE REQUIRED OVER CERTAIN SUBSTRATES.

The architecture, engineering, and design of the project using the Dryvit products are the responsibility of the project's design professional. All products and systems must comply with local building codes and standards. This detail is for general information and guidance only and Dryvit specifically disclaims any liability for the use of this detail. The project design professional determines, in its sole discretion, whether this detail or a functionally equivalent detail is best suited for the project. This detail is subject to change without notice. Contact Dryvit to ensure you have the most recent version.

Commercial Cement Plaster 5™



Dryvit Technical Support: 800-556-7752

Detail: Termination at Roof / Parapet

Drawn by: KAB

Checked by: KK

Scale: NTS

Date: 4/2022


File Name:

CCP-5 11



Construction Products Group

www.tremcocpg.com

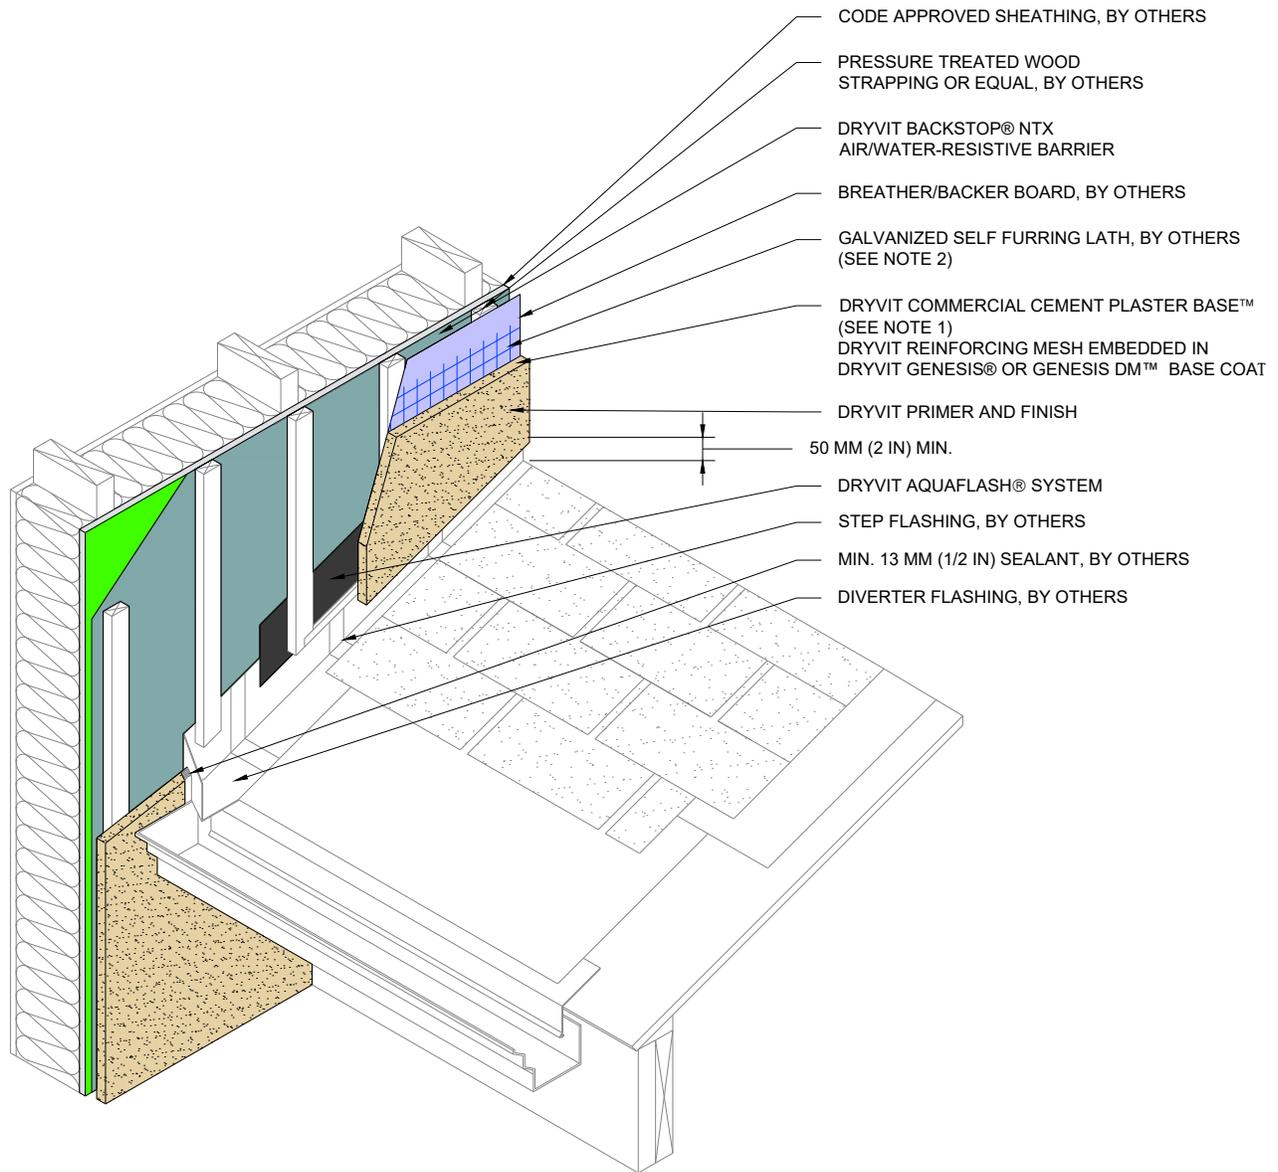

- CODE APPROVED SHEATHING, BY OTHERS
- PRESSURE TREATED WOOD STRAPPING OR EQUAL, BY OTHERS
- DRYVIT BACKSTOP® NTX AIR/WATER-RESISTIVE BARRIER
- BREATHER/BACKER BOARD, BY OTHERS
- GALVANIZED SELF FURRING LATH, BY OTHERS (SEE NOTE 2)
- DRYVIT COMMERCIAL CEMENT PLASTER BASE™ (SEE NOTE 1)
- DRYVIT REINFORCING MESH EMBEDDED IN DRYVIT GENESIS® OR GENESIS DM™ BASE COAT
- DRYVIT PRIMER AND FINISH
- 50 MM (2 IN) MIN.
- DRYVIT AQUAFLASH® SYSTEM
- STEP FLASHING, BY OTHERS
- MIN. 13 MM (1/2 IN) SEALANT, BY OTHERS
- DIVERTER FLASHING, BY OTHERS

NOTE:

1. OTHER APPROVED SCRATCH AND BROWN COATS MAY BE ACCEPTABLE. CONSULT DRYVIT FOR SPECIFICS.
2. PAPER BACKED LATH OR OTHER SLIP SHEET MAY BE REQUIRED OVER CERTAIN SUBSTRATES.

The architecture, engineering, and design of the project using the Dryvit products are the responsibility of the project's design professional. All products and systems must comply with local building codes and standards. This detail is for general information and guidance only and Dryvit specifically disclaims any liability for the use of this detail. The project design professional determines, in its sole discretion, whether this detail or a functionally equivalent detail is best suited for the project. This detail is subject to change without notice. Contact Dryvit to ensure you have the most recent version.

Commercial Cement Plaster 5™



Dryvit Technical Support: 800-556-7752

Detail: Termination at Roof / Wall Intersection

Drawn by: KAB

Checked by: KK

Scale: NTS

Date: 4/2022


File Name:

CCP-5 12



Construction Products Group

www.tremcocpg.com

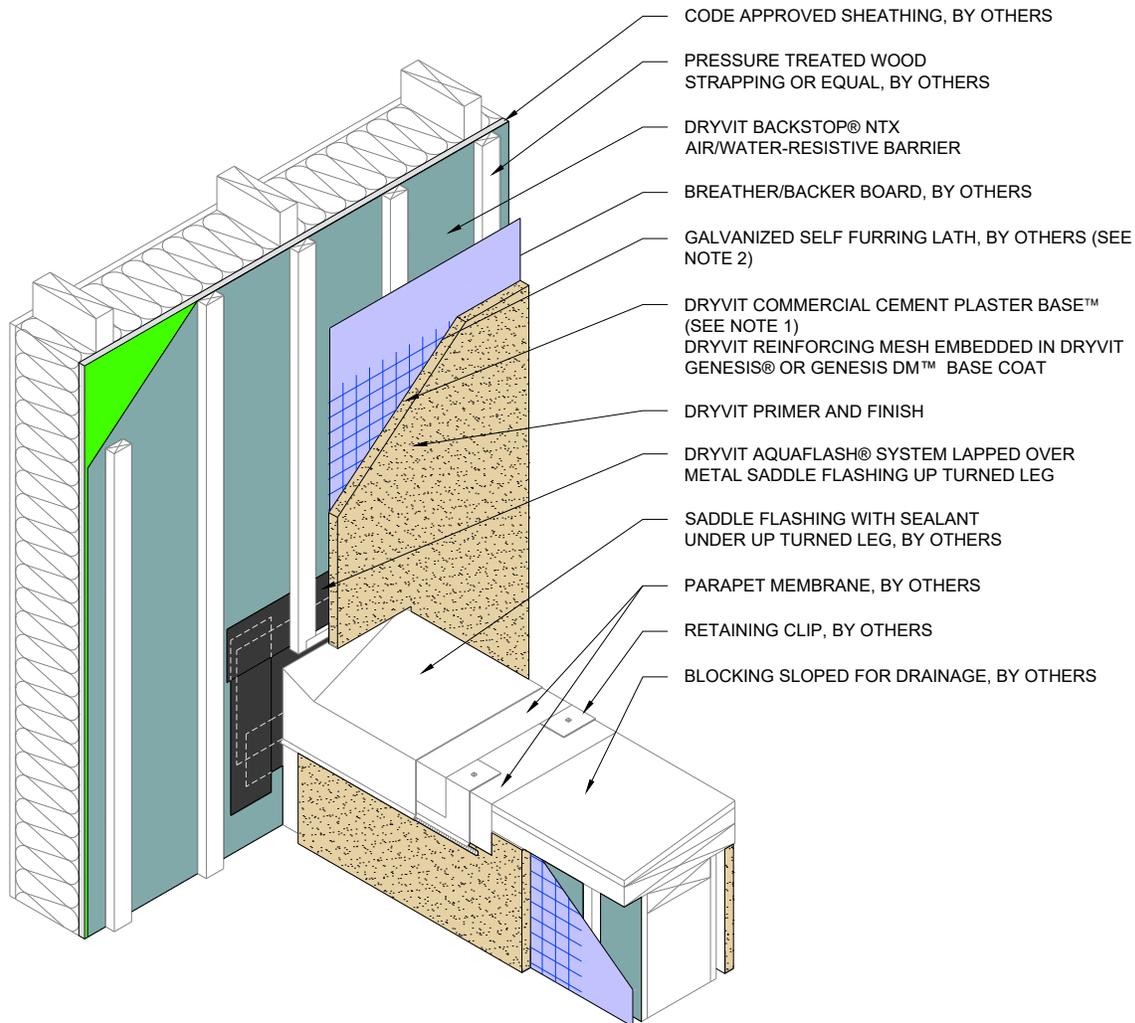

NOTE:

1. OTHER APPROVED SCRATCH AND BROWN COATS MAY BE ACCEPTABLE. CONSULT DRYVIT FOR SPECIFICS.

The architecture, engineering, and design of the project using the Dryvit products are the responsibility of the project's design professional. All products and systems must comply with local building codes and standards. This detail is for general information and guidance only and Dryvit specifically disclaims any liability for the use of this detail. The project design professional determines, in its sole discretion, whether this detail or a functionally equivalent detail is best suited for the project. This detail is subject to change without notice. Contact Dryvit to ensure you have the most recent version.

Commercial Cement Plaster 5™



Dryvit Technical Support: 800-556-7752

Detail: Termination at Parapet / Wall Intersection

Drawn by: KAB

Checked by: KK

Scale: NTS

Date: 4/2022


File Name:

CCP-5 13



Construction Products Group

www.tremcocpg.com

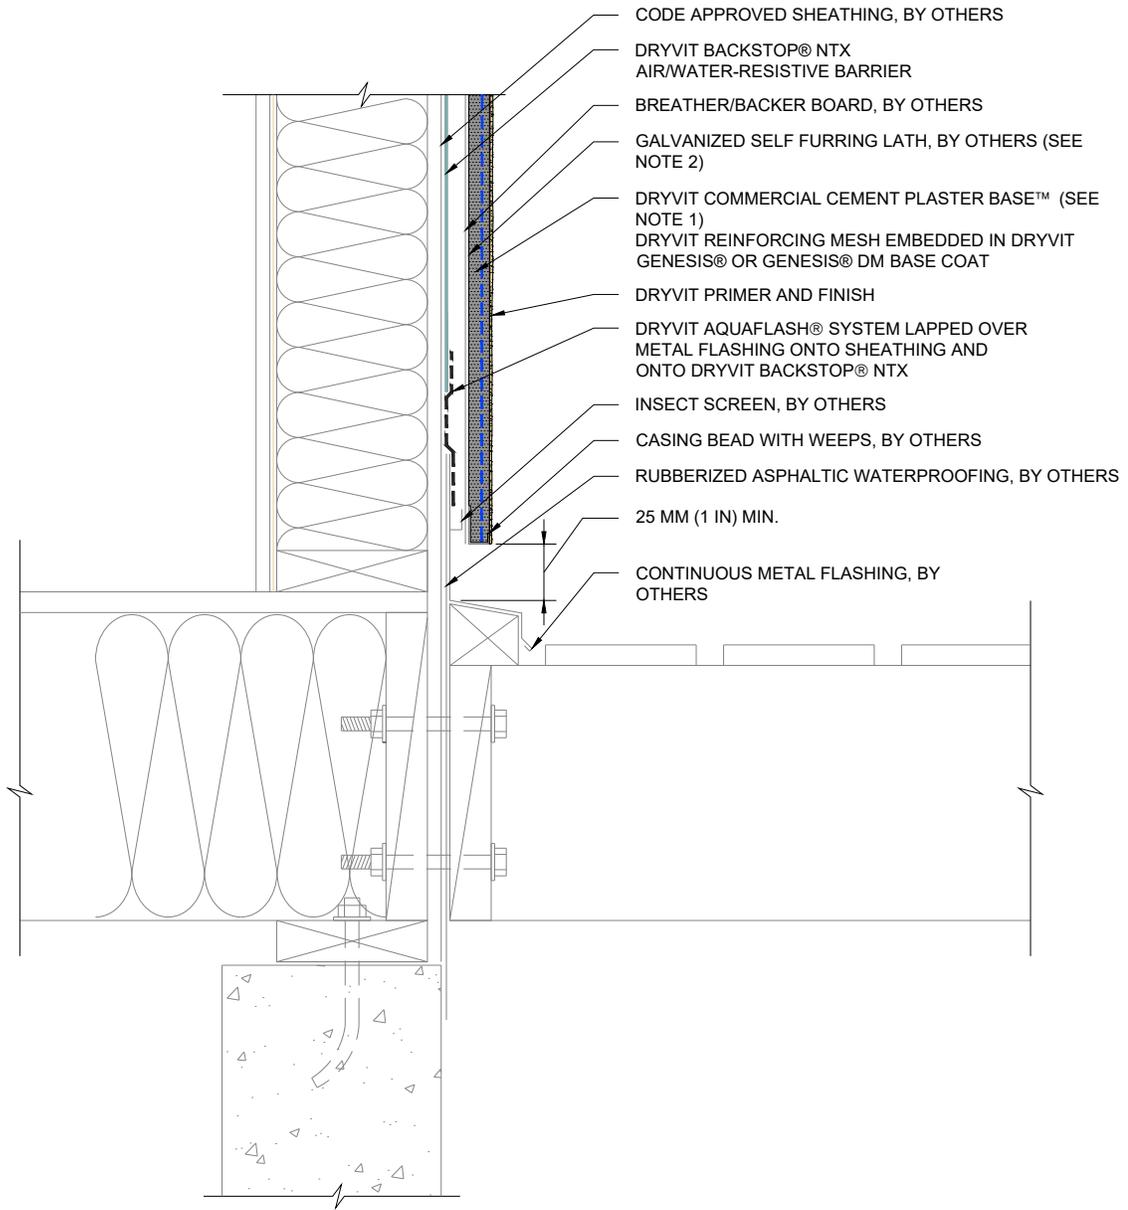


NOTE:

1. OTHER APPROVED SCRATCH AND BROWN COATS MAY BE ACCEPTABLE. CONSULT DRYVIT FOR SPECIFICS.
2. PAPER BACKED LATH OR OTHER SLIP SHEET MAY BE REQUIRED OVER CERTAIN SUBSTRATES.

The architecture, engineering, and design of the project using the Dryvit products are the responsibility of the project's design professional. All products and systems must comply with local building codes and standards. This detail is for general information and guidance only and Dryvit specifically disclaims any liability for the use of this detail. The project design professional determines, in its sole discretion, whether this detail or a functionally equivalent detail is best suited for the project. This detail is subject to change without notice. Contact Dryvit to ensure you have the most recent version.

Commercial Cement Plaster 5™

 Dryvit Technical Support: 800-556-7752	Detail: Termination at Deck				File Name:		 Construction Products Group
	Drawn by: KAB	Checked by: KK	Scale: NTS	Date: 4/2022	CCP-5 14		
www.tremcocpg.com							

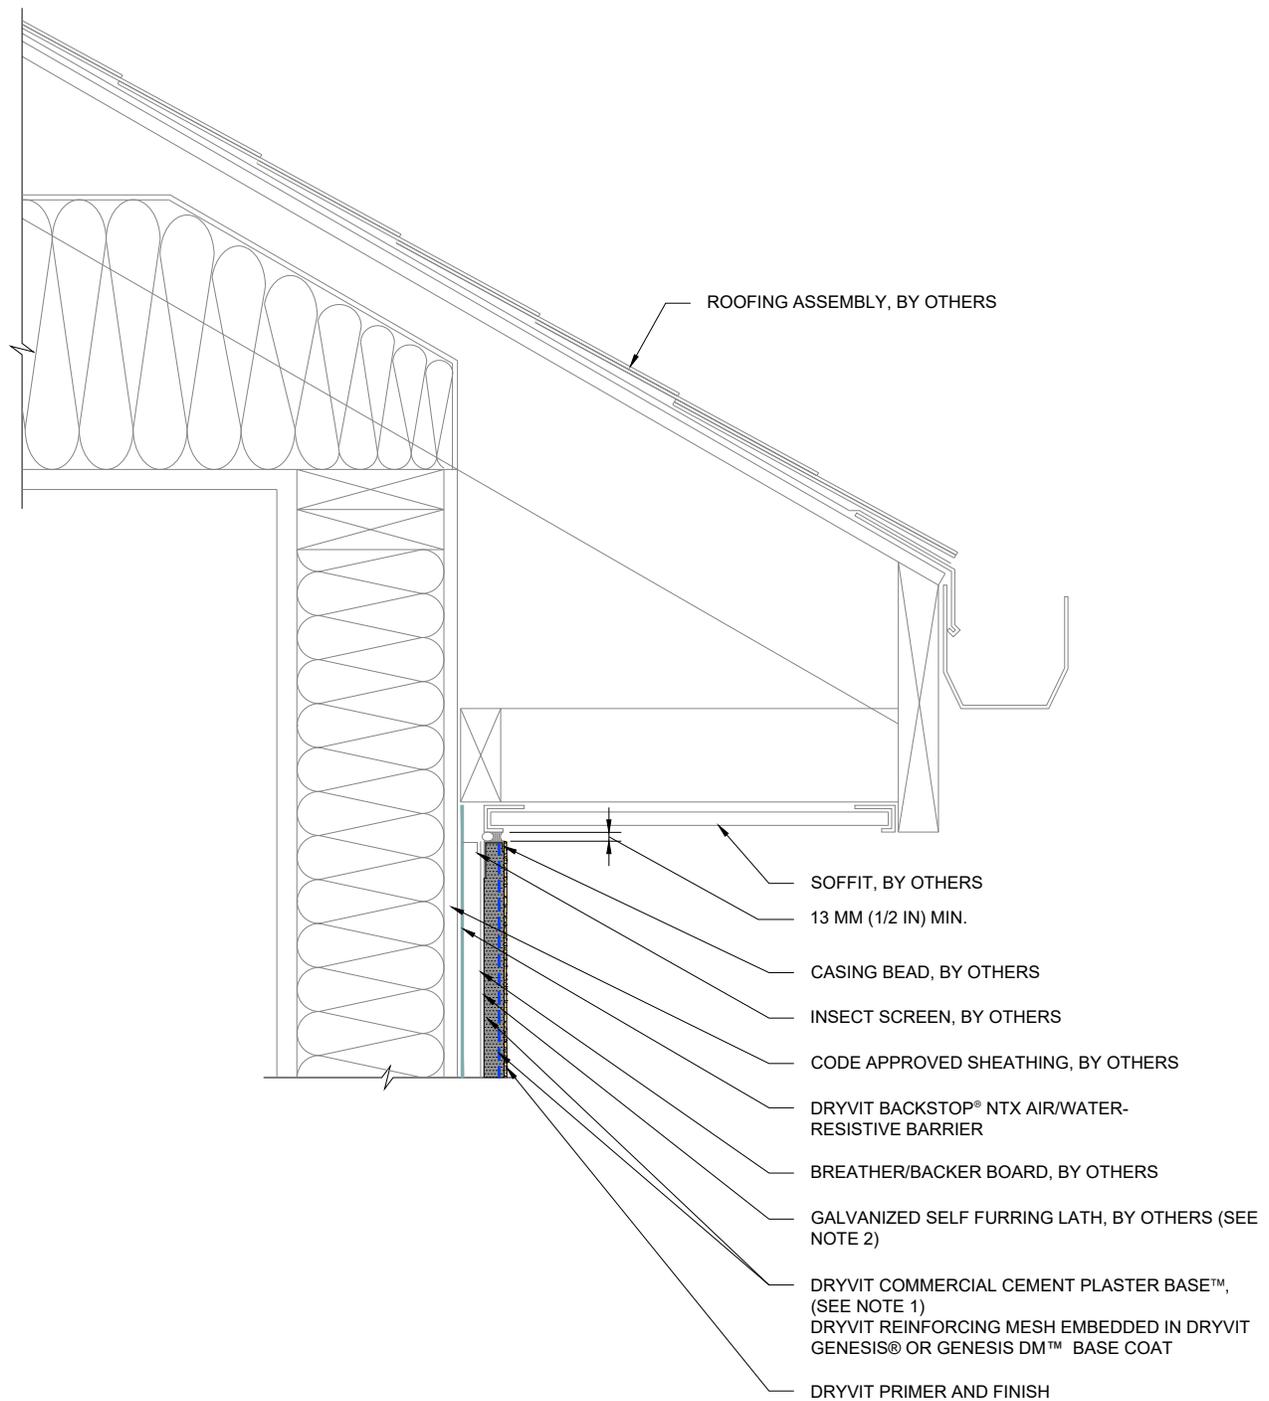

NOTE:

1. OTHER APPROVED SCRATCH AND BROWN COATS MAY BE ACCEPTABLE. CONSULT DRYVIT FOR SPECIFICS.
2. PAPER BACKED LATH OR OTHER SLIP SHEET MAY BE REQUIRED OVER CERTAIN SUBSTRATES.

The architecture, engineering, and design of the project using the Dryvit products are the responsibility of the project's design professional. All products and systems must comply with local building codes and standards. This detail is for general information and guidance only and Dryvit specifically disclaims any liability for the use of this detail. The project design professional determines, in its sole discretion, whether this detail or a functionally equivalent detail is best suited for the project. This detail is subject to change without notice. Contact Dryvit to ensure you have the most recent version.

Commercial Cement Plaster 5™



Dryvit Technical Support: 800-556-7752

Detail: Termination at Soffit

Drawn by: KAB

Checked by: KK

Scale: NTS

Date: 4/2022


File Name:

CCP-5 15



Construction Products Group

www.tremcocpg.com

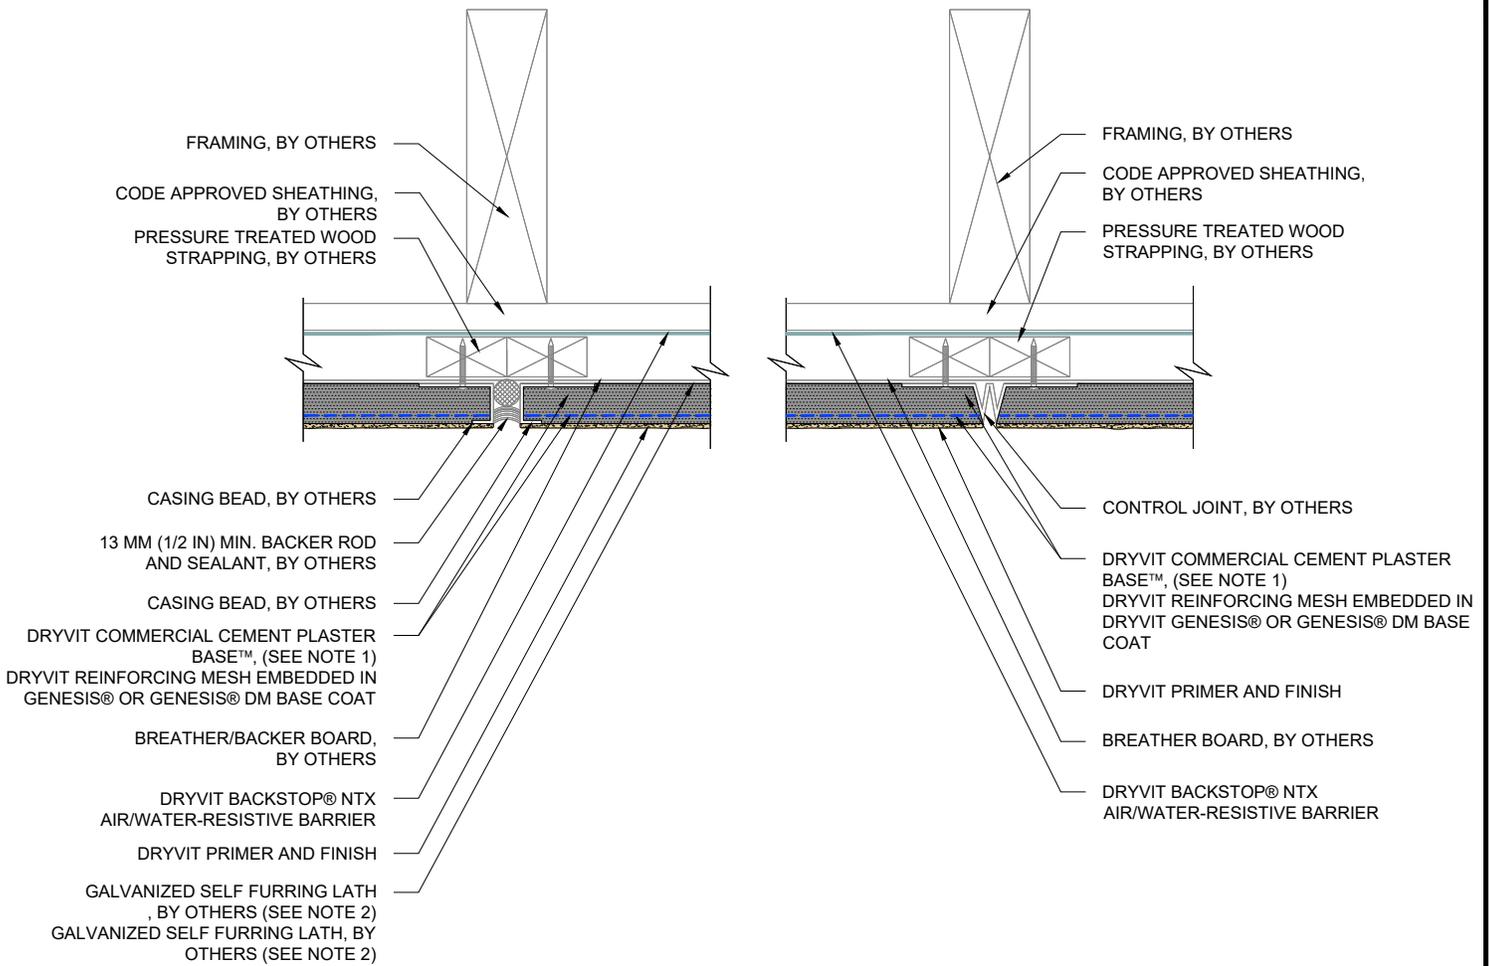

- NOTE:
1. OTHER APPROVED SCRATCH AND BROWN COATS MAY BE ACCEPTABLE. CONSULT DRYVIT FOR SPECIFICS.
 2. PAPER BACKED LATH OR OTHER SLIP SHEET MAY BE REQUIRED OVER CERTAIN SUBSTRATES.

The architecture, engineering, and design of the project using the Dryvit products are the responsibility of the project's design professional. All products and systems must comply with local building codes and standards. This detail is for general information and guidance only and Dryvit specifically disclaims any liability for the use of this detail. The project design professional determines, in its sole discretion, whether this detail or a functionally equivalent detail is best suited for the project. This detail is subject to change without notice. Contact Dryvit to ensure you have the most recent version.

Commercial Cement Plaster 5™

 Dryvit Technical Support: 800-556-7752	Detail: Cement Plaster Control Joints				File Name:		 Construction Products Group
	Drawn by: KAB	Checked by: KK	Scale: NTS	Date: 4/2022	CCP-5 16		
www.tremcocpg.com							