



MACHINE PRE-COATED DRAINAGE STARTER BOARD

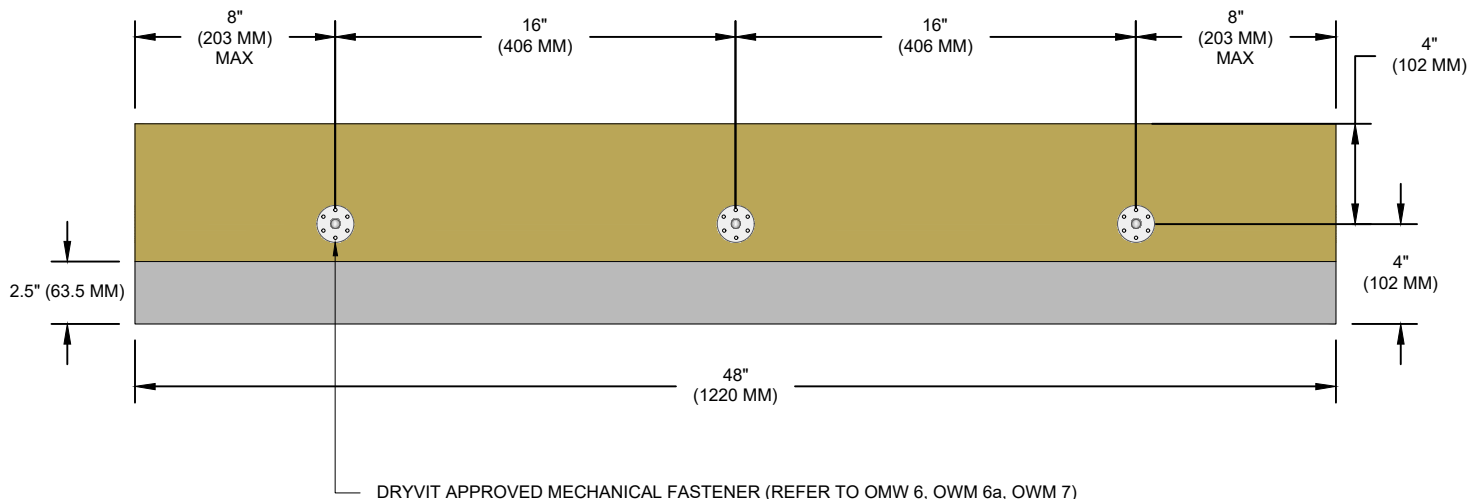

MACHINE PRE-COATED DRAINAGE STARTER BOARD PROFILE

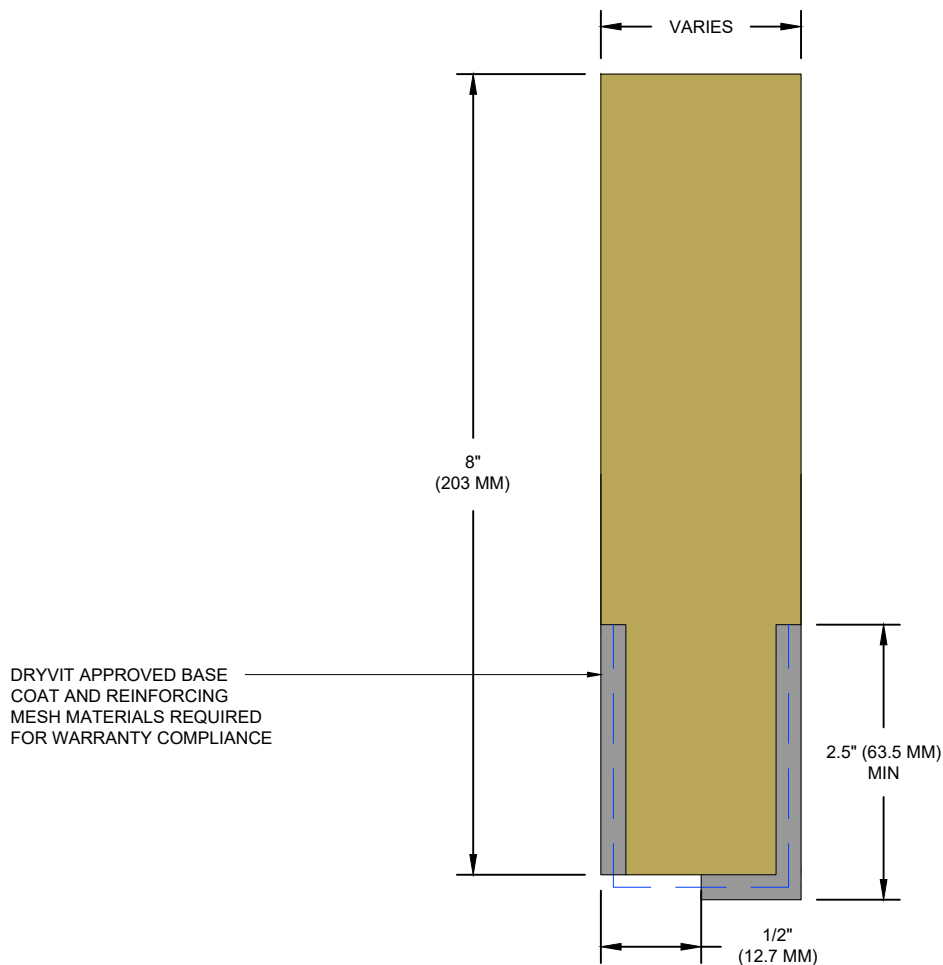

NOTE:

1. NON-MACHINE COATED STARTER BOARDS SHALL BE PRODUCED WITH DRYVIT GENESIS® BASE COAT AND STANDARD PLUS™ REINFORCING MESH.
2. MINERAL WOOL BASED ON FRONTROCK™ AS MANUFACTURED BY ROCKWOOL. INSTALLATION INCLUDES VERTICAL NOTCH TROWEL ADHESIVE.

The architecture, engineering, and design of the project using the Dryvit and Tremco products are the responsibility of the project's design professional. All products and systems must comply with local building codes and standards. This detail is for general information and guidance only and Dryvit and Tremco specifically disclaims any liability for the use of this detail. The project design professional determines, in its sole discretion, whether this detail or a functionally equivalent detail is best suited for the project. This detail is subject to change without notice. Contact Dryvit and Tremco to ensure you have the most recent version.



Dryvit Technical Support: 800-556-7752

Detail: Starter Board Detail

Drawn by: HDE

Checked by: KK
BD

Scale: NTS

Date: 11/2022

File Name:

OMW 8

